
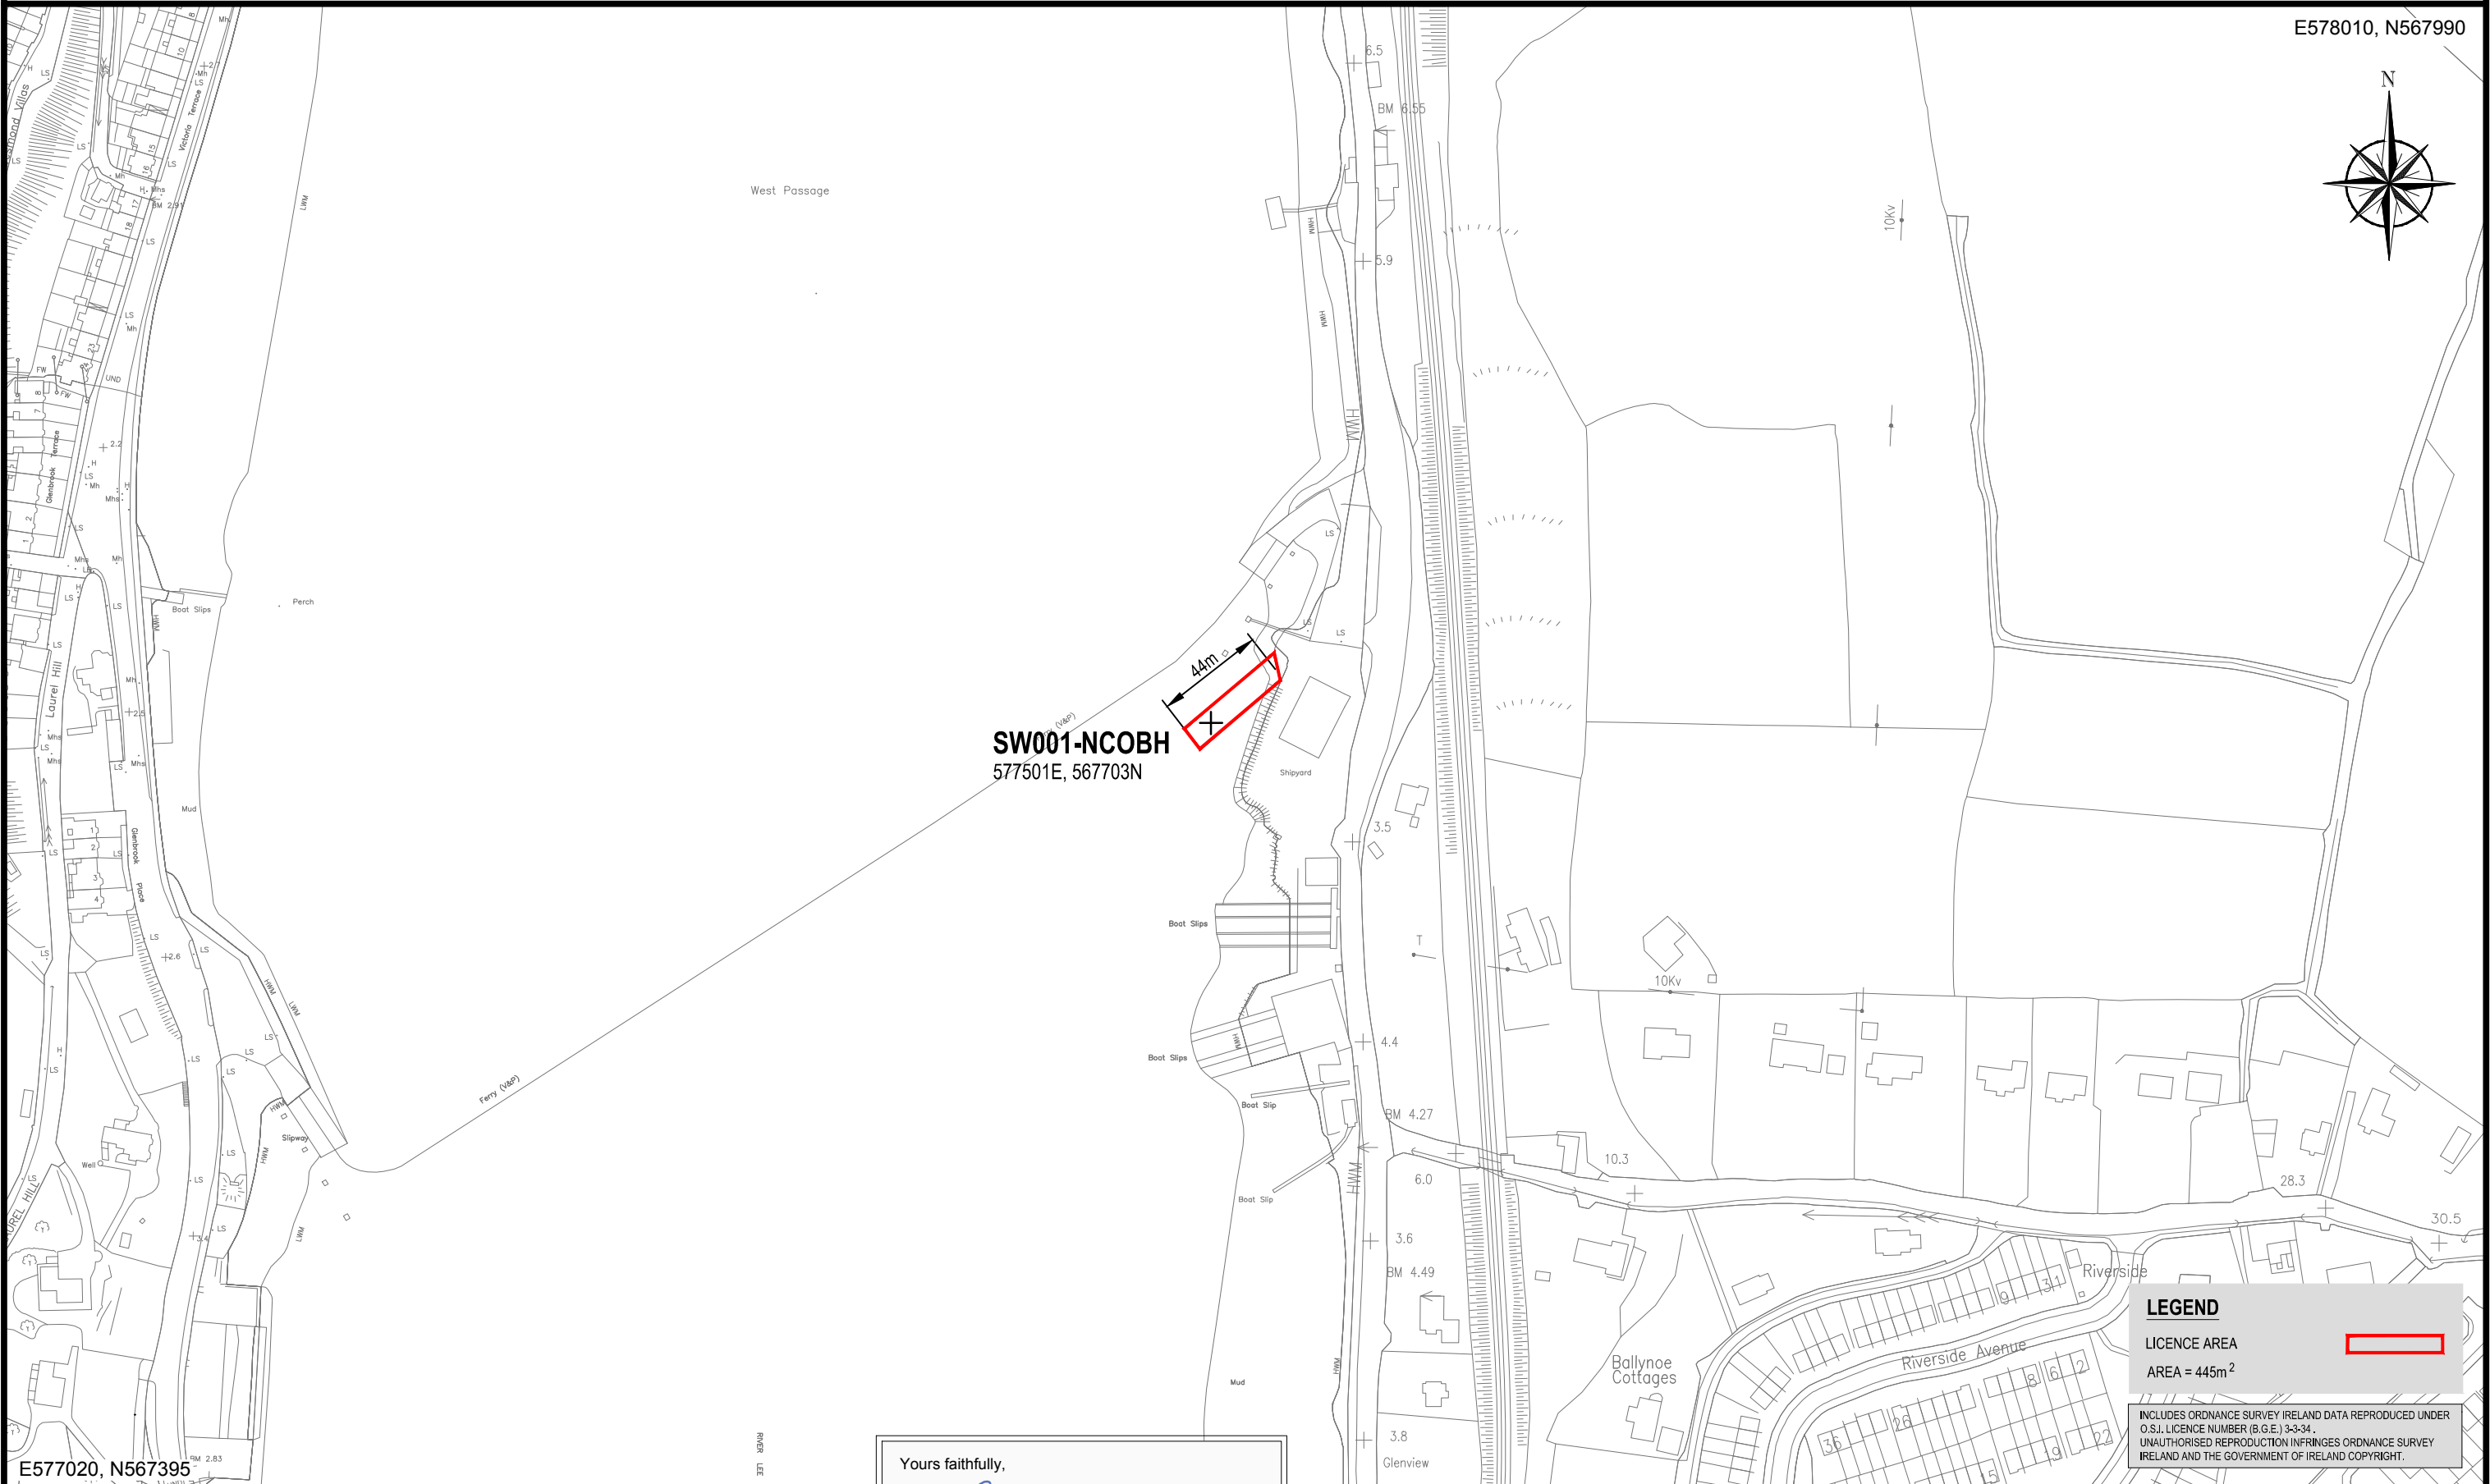


CORK LOWER HARBOUR MAIN DRAINAGE PROJECT - FORESHORE LICENCE MAP (File No. FS 006657)

E578010, N567990

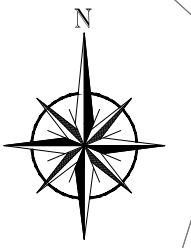

E577020, N567395

LEGEND

LICENCE AREA

AREA = 445m²

INCLUDES ORDNANCE SURVEY IRELAND DATA REPRODUCED UNDER O.S.J. LICENCE NUMBER (B.G.E.) 3-3-34. UNAUTHORISED REPRODUCTION INFRINGES ORDNANCE SURVEY IRELAND AND THE GOVERNMENT OF IRELAND COPYRIGHT.

Yours faithfully,

Shane Cosgrove
Chartered Engineer, Senior Project Manager
for NICHOLAS O'DWYER LTD.

REV	DATE	DESCRIPTION	D	C	A



Unit E4, Rutgrave Office Park,
Rutgrave Avenue, Dublin 14
T +353 1 296 9000
F +353 1 296 9002
E dublin@nodwyer.com
W www.nodwyer.com



IRISH WATER
Colvill House,
24-26 Talbot Street,
Dublin 1.

TITLE
NORTH COBH OVERFLOW
SW001-NCOBH
FORESHORE LICENCE MAP

PRELIMINARY		
<small>COPYRIGHT RESERVED - THIS DRAWING IS NOT TO BE USED FOR A PURPOSE OTHER THAN THAT FOR WHICH IT HAS BEEN ISSUED BY NICHOLAS O'DWYER LTD. NOR IS IT TO BE COPIED OR REPRODUCED IN ANY MANNER WITHOUT WRITTEN CONSENT.</small>		
<small>SCALE</small> 1 : 2,500	<small>DRAWN</small> D. Smithers DATE 29.07.16	<small>CHECKED</small> S. Cosgrove DATE 29.07.16
<small>CLIENT</small> IRISH WATER	<small>APPROVED</small> J. Power DATE 29.07.16	<small>REV</small> -
<small>DRAWING NO.</small> 20506-FL-CH-101		