
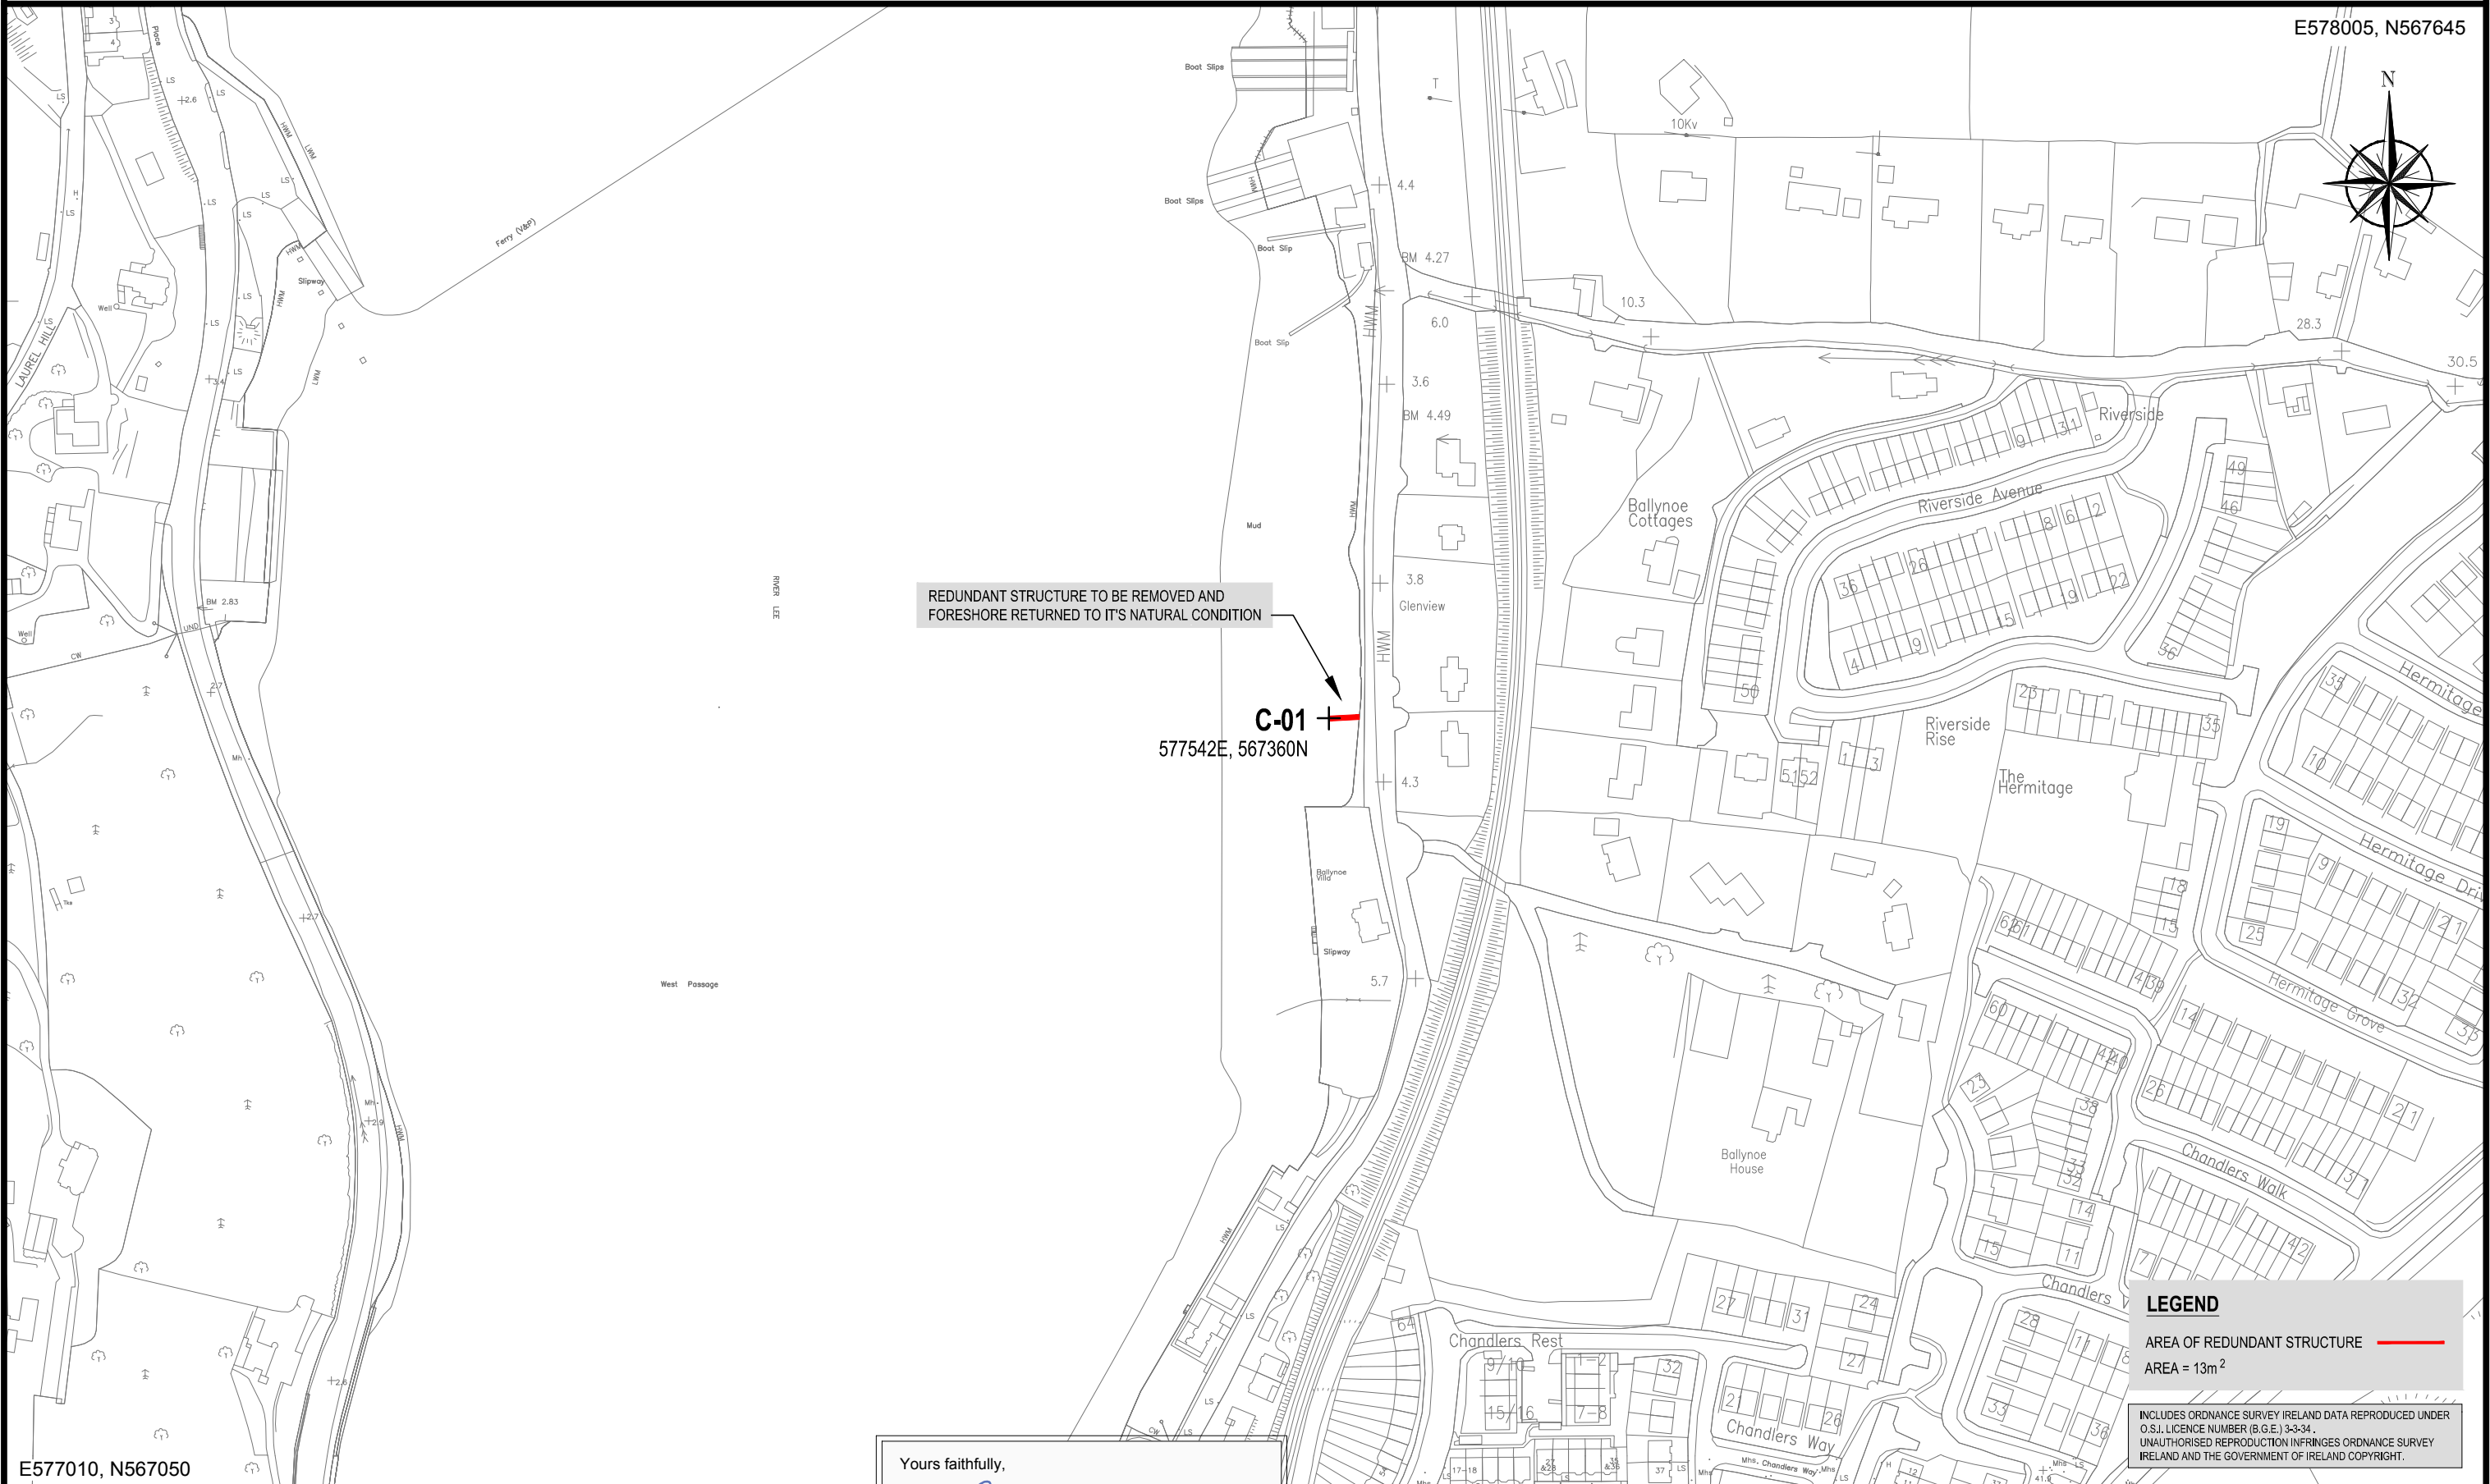


CORK LOWER HARBOUR MAIN DRAINAGE PROJECT - FORESHORE LICENCEMAP (File No. FS 006657)

E578005, N567645

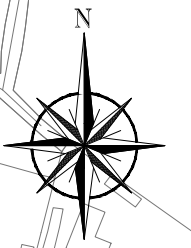

REDUNDANT STRUCTURE TO BE REMOVED AND FORESHORE RETURNED TO ITS NATURAL CONDITION

C-01 +
577542E, 567360N

LEGEND

AREA OF REDUNDANT STRUCTURE —

AREA = 13m²

INCLUDES ORDNANCE SURVEY IRELAND DATA REPRODUCED UNDER O.S.I. LICENCE NUMBER (B.G.E.) 3-3-34. UNAUTHORISED REPRODUCTION INFRINGES ORDNANCE SURVEY IRELAND AND THE GOVERNMENT OF IRELAND COPYRIGHT.

E577010, N567050

Yours faithfully,
Shane Cosgrove
Shane Cosgrove
Chartered Engineer, Senior Project Manager
for NICHOLAS O'DWYER LTD.

REV	DATE	DESCRIPTION	D	C	A



Unit E4, Rutgrave Office Park,
Rutgrave Avenue, Dublin 14
T +353 1 296 9000
F +353 1 296 9002
e. dublin@nodwyer.com
w. www.nodwyer.com

Uisce Éireann
IRISH WATER
Colville House,
24-26 Talbot Street,
Dublin 1.

PRELIMINARY

COPYRIGHT RESERVED - THIS DRAWING IS NOT TO BE USED FOR A PURPOSE OTHER THAN THAT FOR WHICH IT HAS BEEN ISSUED BY NICHOLAS O'DWYER LTD. NOR IS IT TO BE COPIED OR REPRODUCED IN ANY MANNER WITHOUT WRITTEN CONSENT.

SCALE	1 : 2,500
DRAWN	D. Smithers
CHECKED	S. Cosgrove
DATE	29.07.16
DATE	29.07.16
DATE	29.07.16
DATE	29.07.16
DATE	29.07.16

CLIENT: IRISH WATER
TITLE: BALLYNOE C-01 FORESHORE LICENCE MAP
DRAWING NO: 20506-FL-CH-103
REV: -