
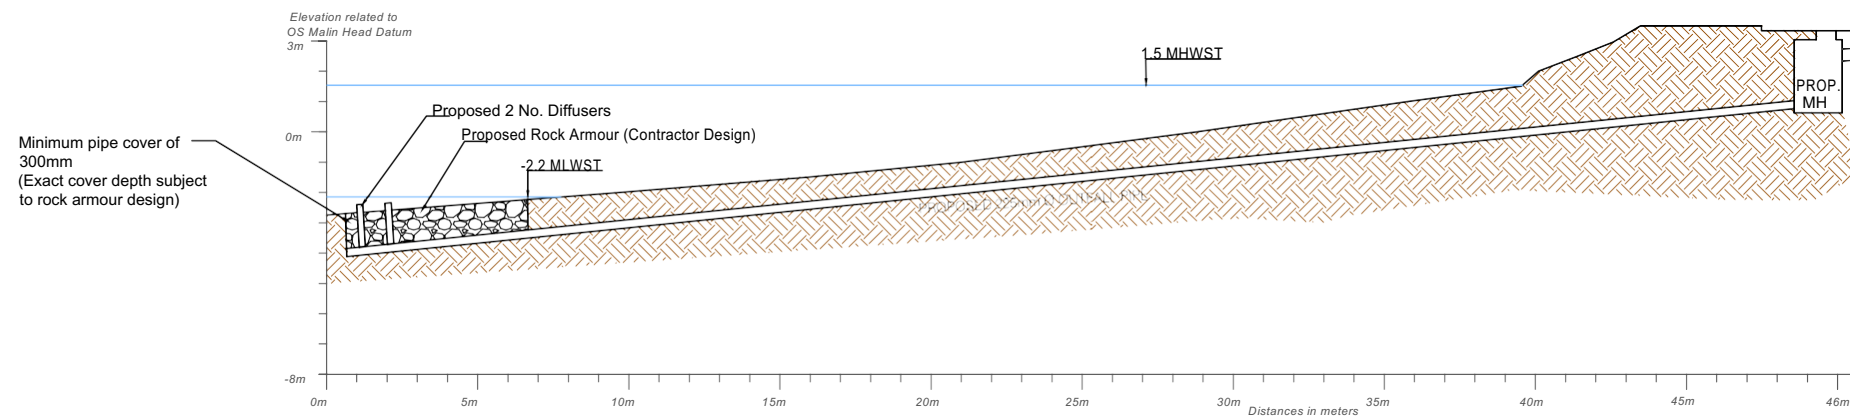
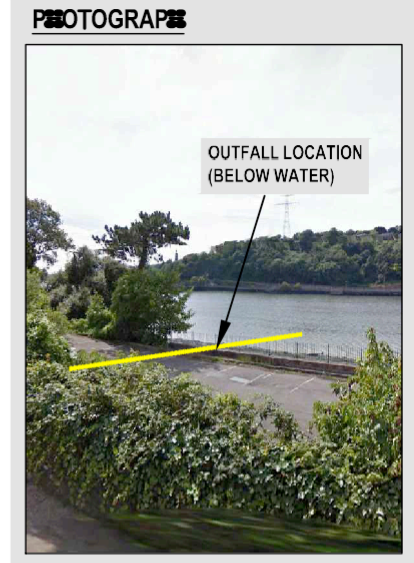


CORK LOWER HARBOUR MAIN DRAINAGE PROJECT - FORESHORE LICENCE MAP (File No. FS 006657)

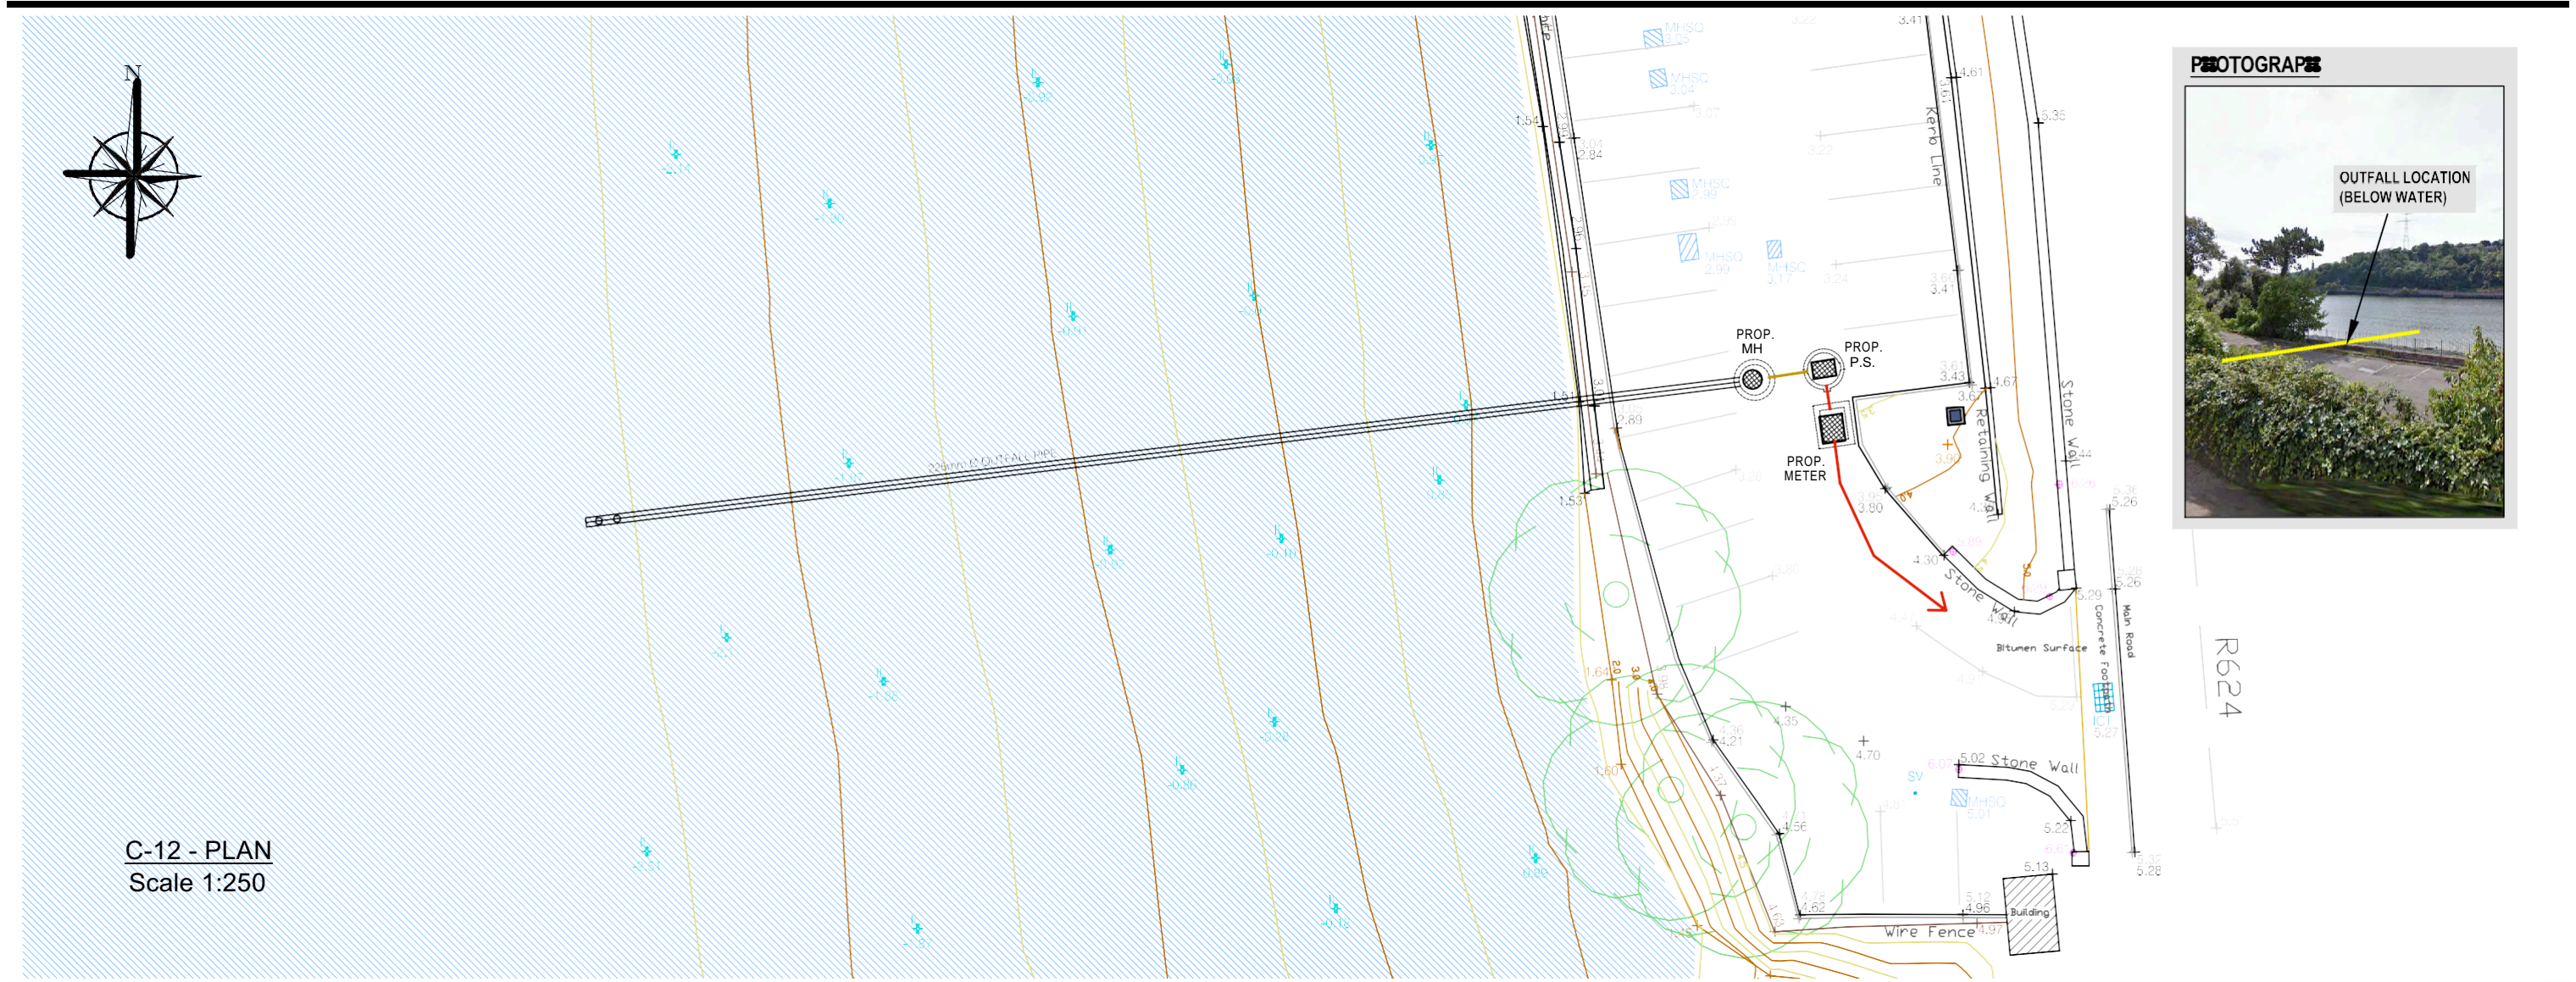

Yours faithfully,

Shane Cosgrove
 Chartered Engineer, Senior Project Manager
 for NICHOLAS O'DWYER LTD.

REV	DATE	DESCRIPTION	D	C	A

NICHOLAS O'DWYER
 Unit E4, Nutgrove Office Park,
 Nutgrove Avenue, Dublin 14
 T +353 1 296 9000
 F +353 1 296 9001
 E daniel@nodwyer.com
 W www.nodwyer.com

IRISH WATER
 Colvill House,
 24-26 Talbot Street,
 Dublin 1.

PRELIMINARY			
COPYRIGHT RESERVED - THIS DRAWING IS NOT TO BE USED FOR A PURPOSE OTHER THAN THAT FOR WHICH IT HAS BEEN ISSUED BY NICHOLAS O'DWYER LTD. NOIR IS IT TO BE COPIED OR REPRODUCED IN ANY MANNER WITHOUT WRITTEN CONSENT.			
SCALE	DRAWN	CHECKED	APPROVED
AS SHOWN	D. Smithers	S. Cosgrove	J. Power
DATE	DATE	DATE	DATE
29.07.16	29.07.16	29.07.16	29.07.16
DRAWING No.	REV		
20506-FL-CH-105	-		