


# CORK LOWER HARBOUR MAIN DRAINAGE PROJECT - FORESHORE LICENCE MAP ( File No. FS 006657 )

E579225, N566390

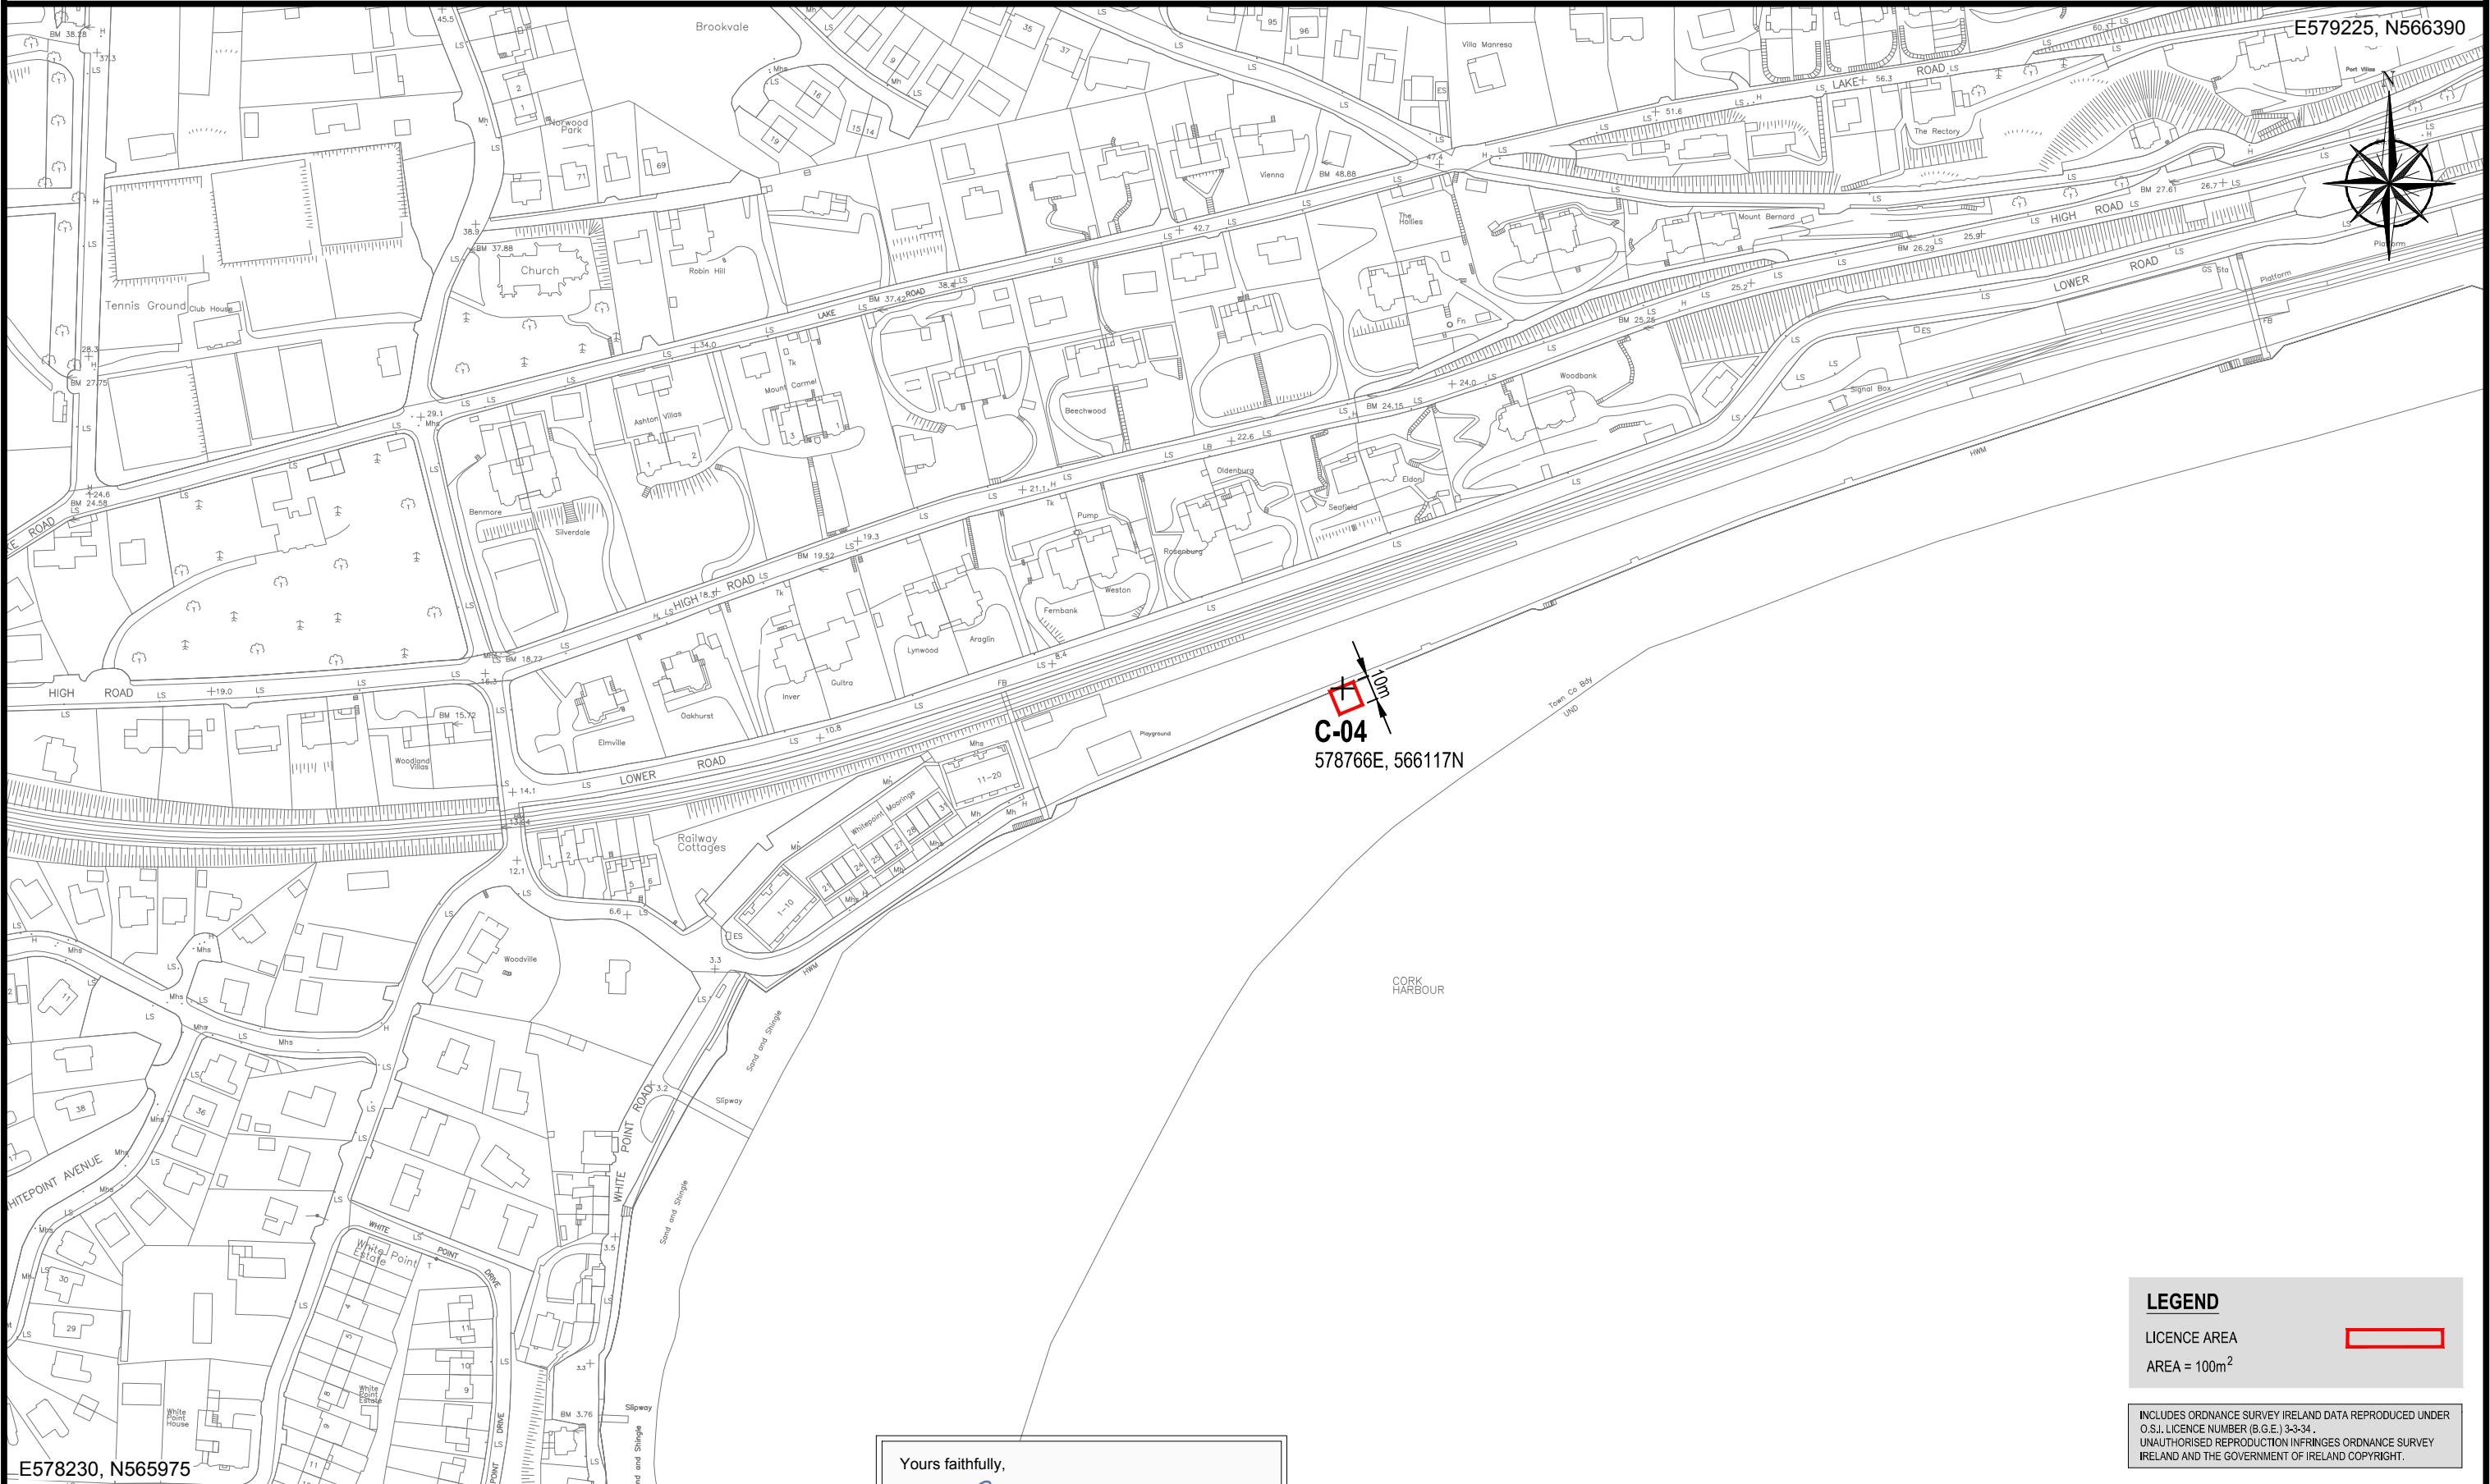

**C-04**  
578766E, 566117N

**LEGEND**  
LICENCE AREA   
AREA = 100m<sup>2</sup>

INCLUDES ORDNANCE SURVEY IRELAND DATA REPRODUCED UNDER O.S.J. LICENCE NUMBER (B.G.E.) 3-3-34.  
UNAUTHORISED REPRODUCTION INFRINGES ORDNANCE SURVEY IRELAND AND THE GOVERNMENT OF IRELAND COPYRIGHT.

E578230, N565975

Yours faithfully,  
*Shane Cosgrove*  
**Shane Cosgrove**  
Chartered Engineer, Senior Project Manager  
for NICHOLAS O'DWYER LTD.

REV	DATE	DESCRIPTION	D	C	A



Unit E4, Rutgrave Office Park,  
Rutgrave Avenue, Dublin 14  
T +353 1 296 9000  
F +353 1 296 9001  
E dublin@nodwyer.com  
W www.nodwyer.com



<b>PRELIMINARY</b>			
COPYRIGHT RESERVED - THIS DRAWING IS NOT TO BE USED FOR A PURPOSE OTHER THAN THAT FOR WHICH IT HAS BEEN ISSUED BY NICHOLAS O'DWYER LTD. NOR IS IT TO BE COPIED OR REPRODUCED IN ANY MANNER WITHOUT WRITTEN CONSENT.			
SCALE	DRAWN	CHECKED	APPROVED
1 : 2,500	D. Smithers	S. Cosgrove	J. Power
	DATE	DATE	DATE
	29.07.16	29.07.16	29.07.16
DRAWING NO.	20506-FL-CH-118		REV
			-

**STATION CAR PARK OVERFLOW**  
**C-04**  
**FORESHORE LICENCE MAP**