

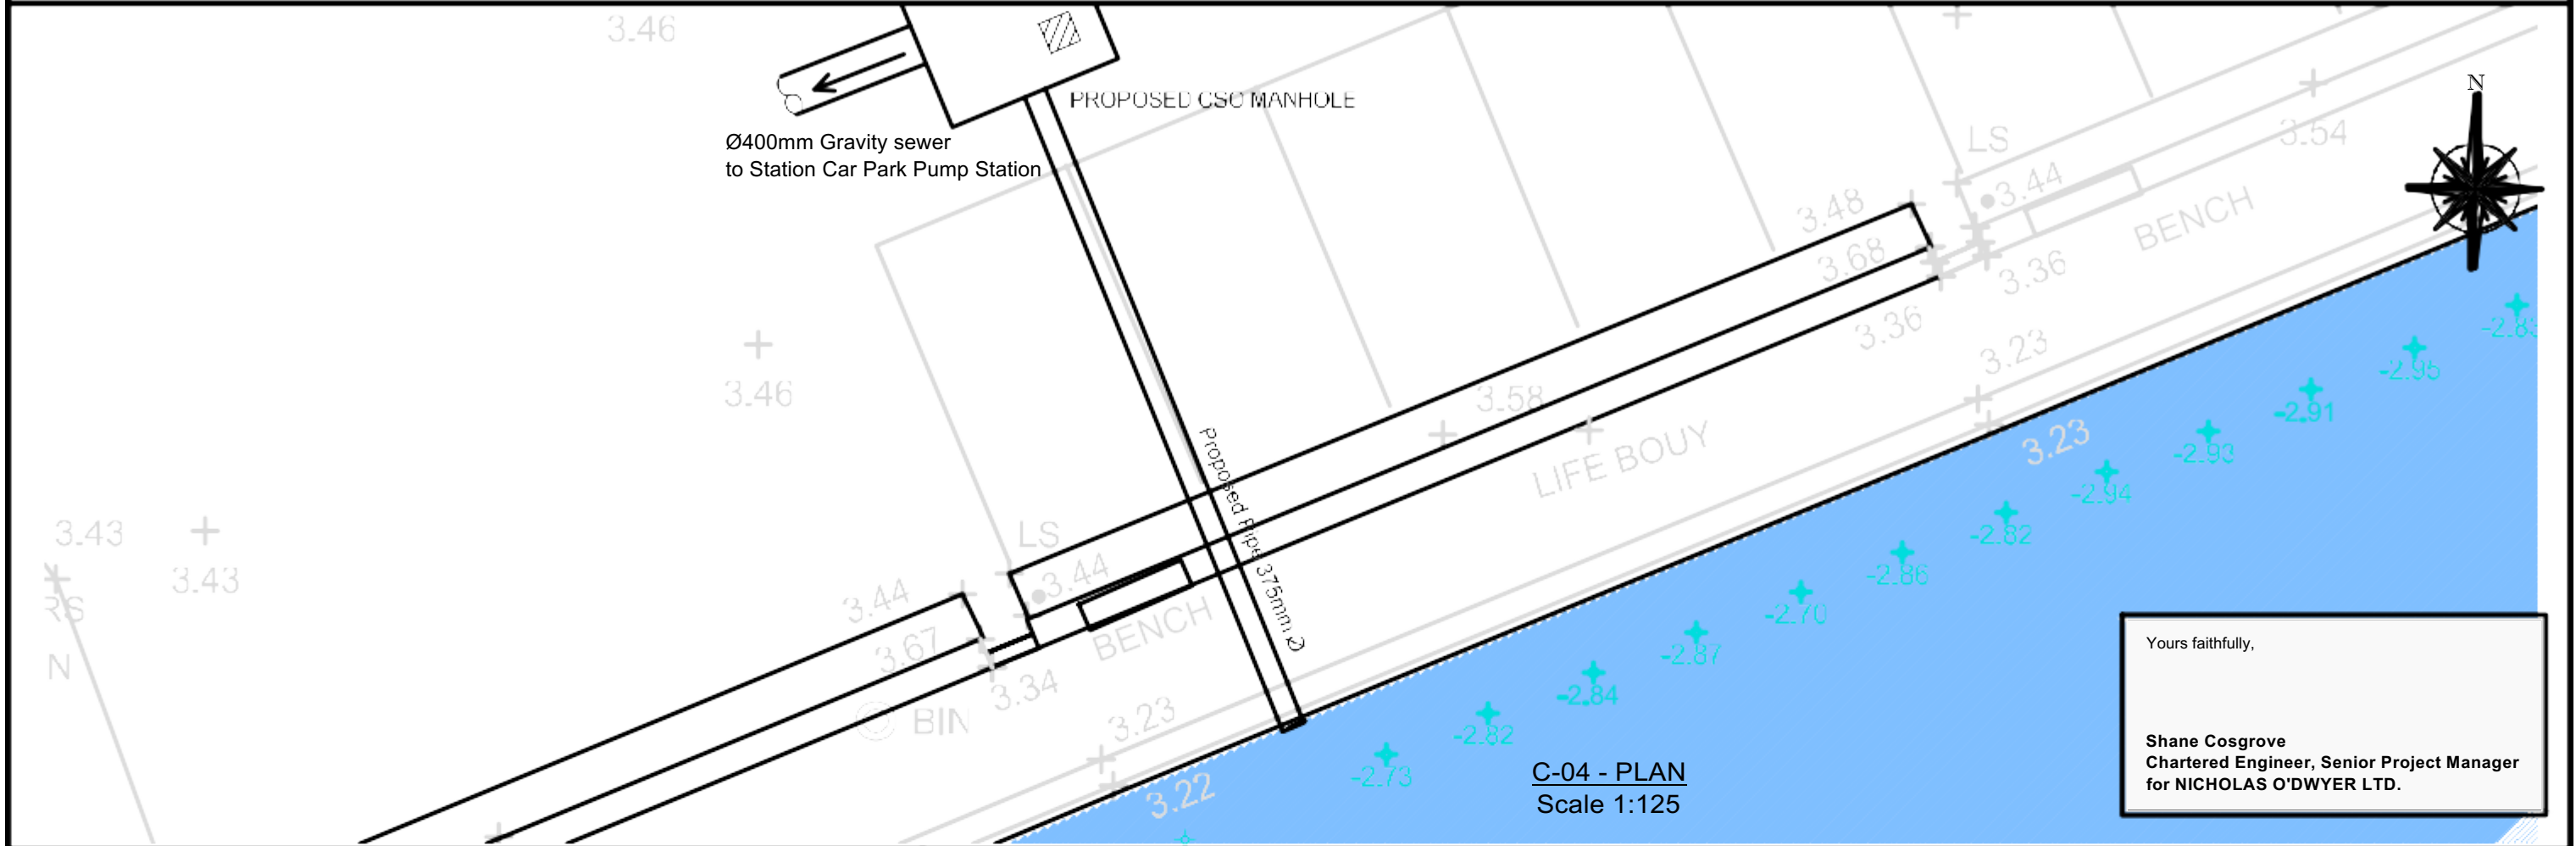


CORK LOWER HARBOUR MAIN DRAINAGE PROJECT - FORESHORE LICENCE MAP (File No. FS 006657)

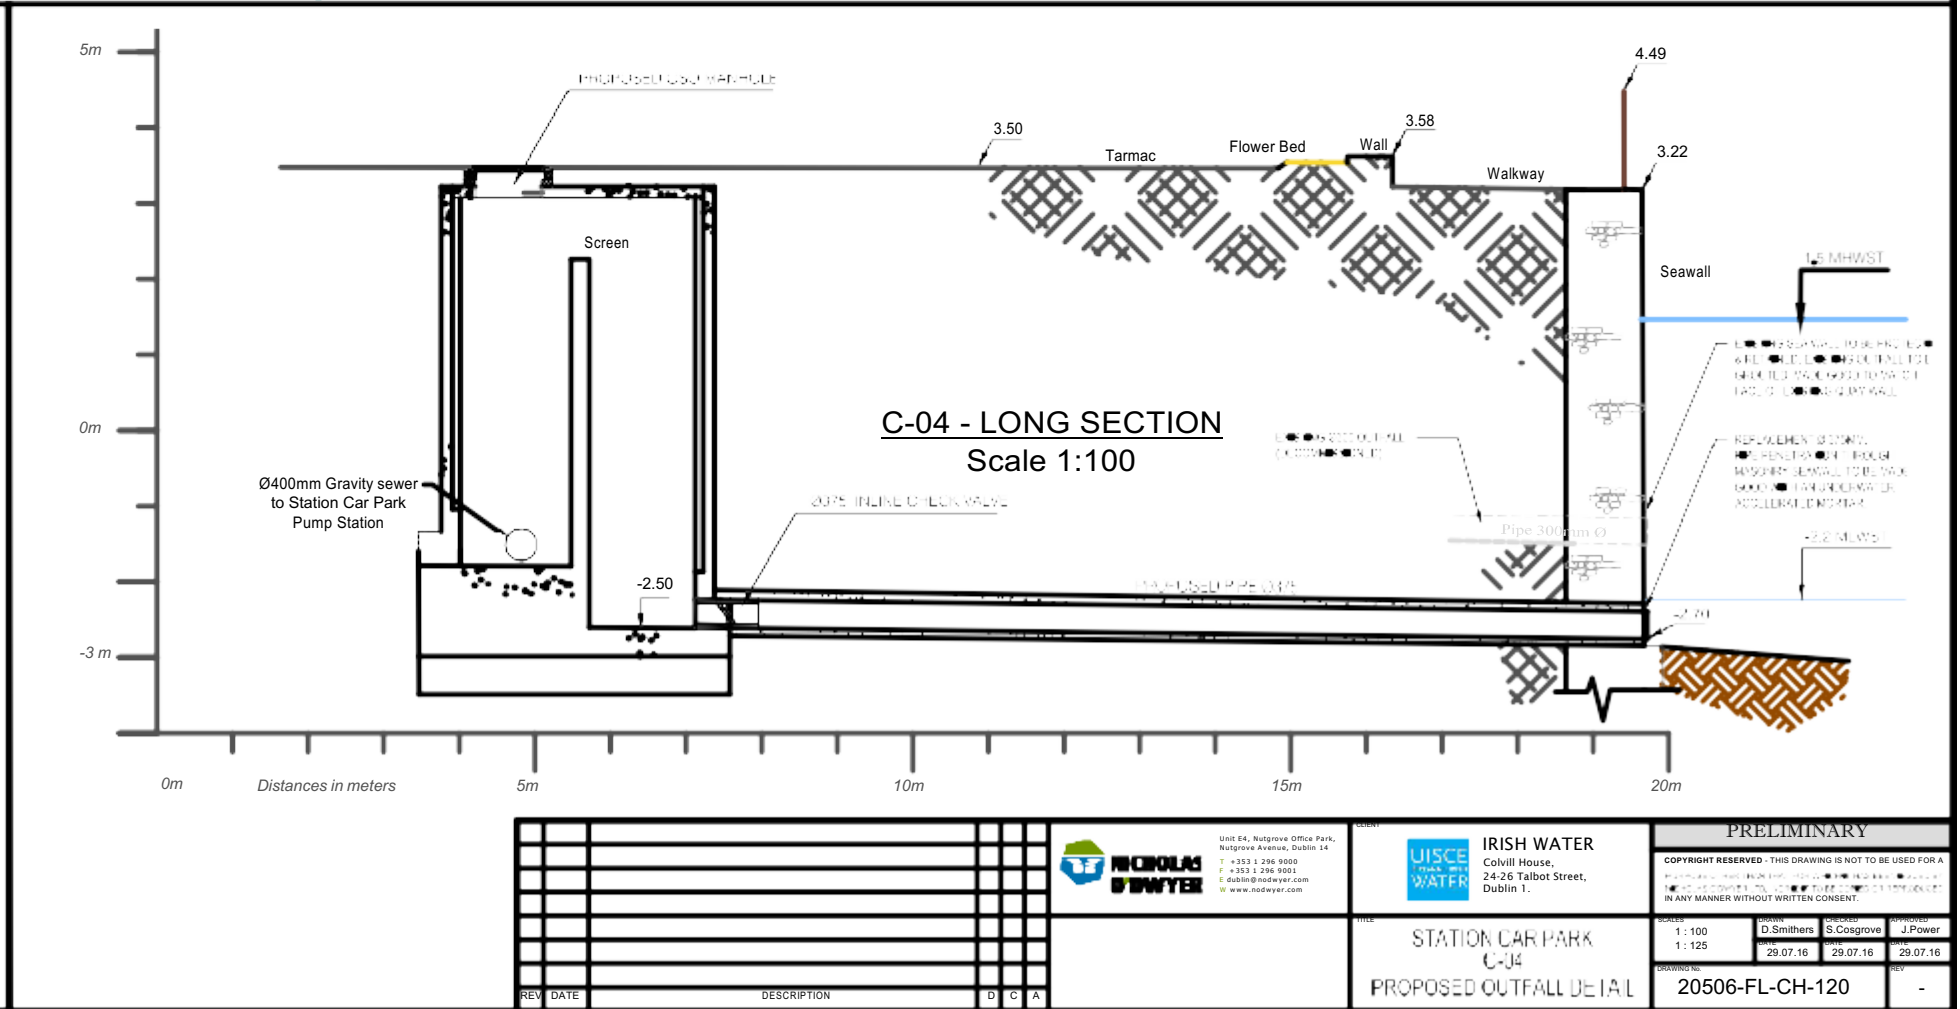

Yours faithfully,

Shane Cosgrove
Chartered Engineer, Senior Project Manager
for NICHOLAS O'DWYER LTD.

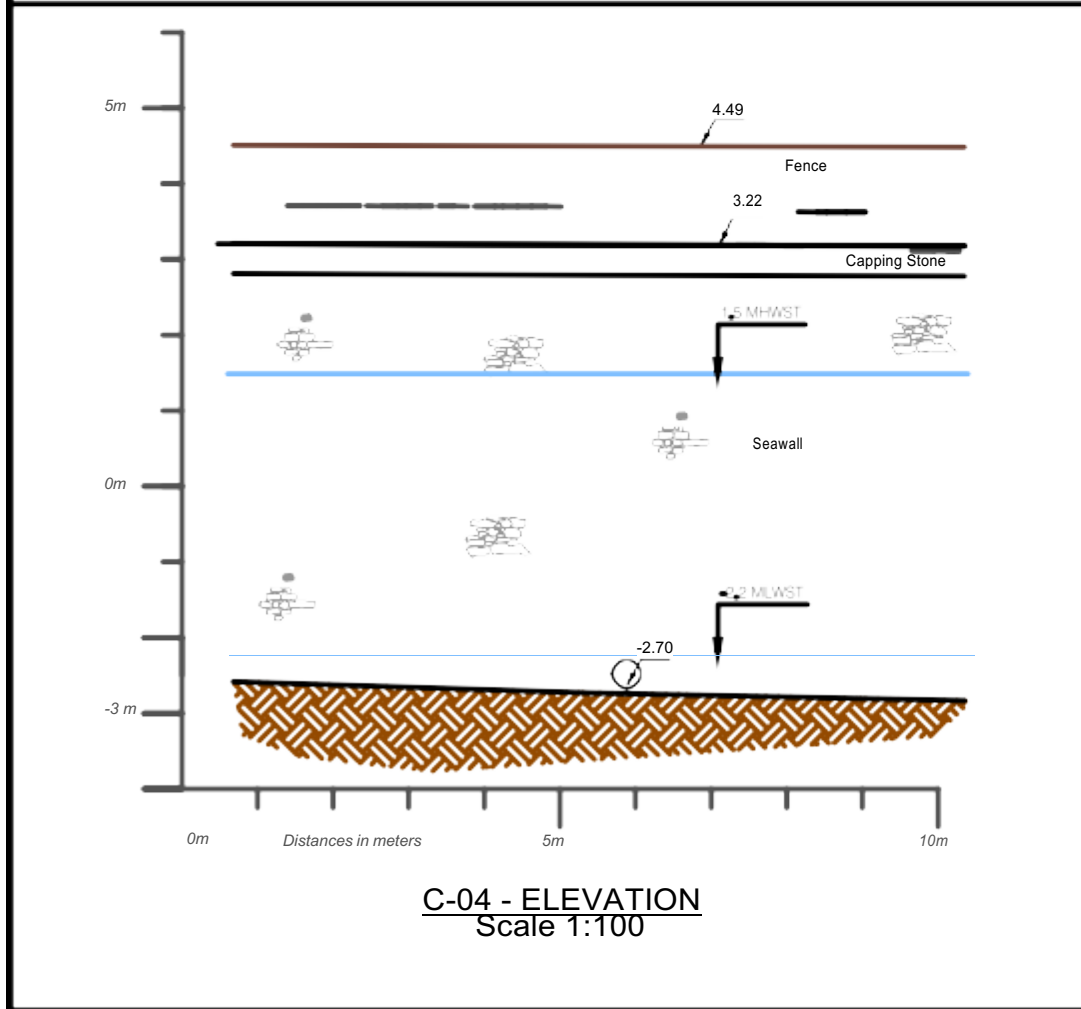

REV	DATE	DESCRIPTION	D	C	A

NICHOLAS O'DWYER
Unit E4, Noddygrove Office Park,
Noddygrove Avenue, Dublin 14
T +353 1 296 9000
F +353 1 296 9001
E info@noddyer.com
W www.noddyer.com

IRISH WATER
ColVill House,
24-26 Talbot Street,
Dublin 1.

**STATION CAR PARK
C-04
PROPOSED OUTFALL DETAIL**

PRELIMINARY			
COPYRIGHT RESERVED - THIS DRAWING IS NOT TO BE USED FOR A			
IN ANY MANNER WITHOUT WRITTEN CONSENT.			
SCALE:	D.Smithers	S.Cosgrove	J.Power
1:100	28.07.16	29.07.16	29.07.16
1:125			
DRAWING NO:	20506-FL-CH-120		REV
			-