

PLAN: OLD TOWN PUMPING STATION OVERFLOW SEWER
SCALE 1:100


Elevation related to OS Malin Head Datum
5m

0m

-5m

-8m

0m Distances in meters 5m 10m 15m 20m

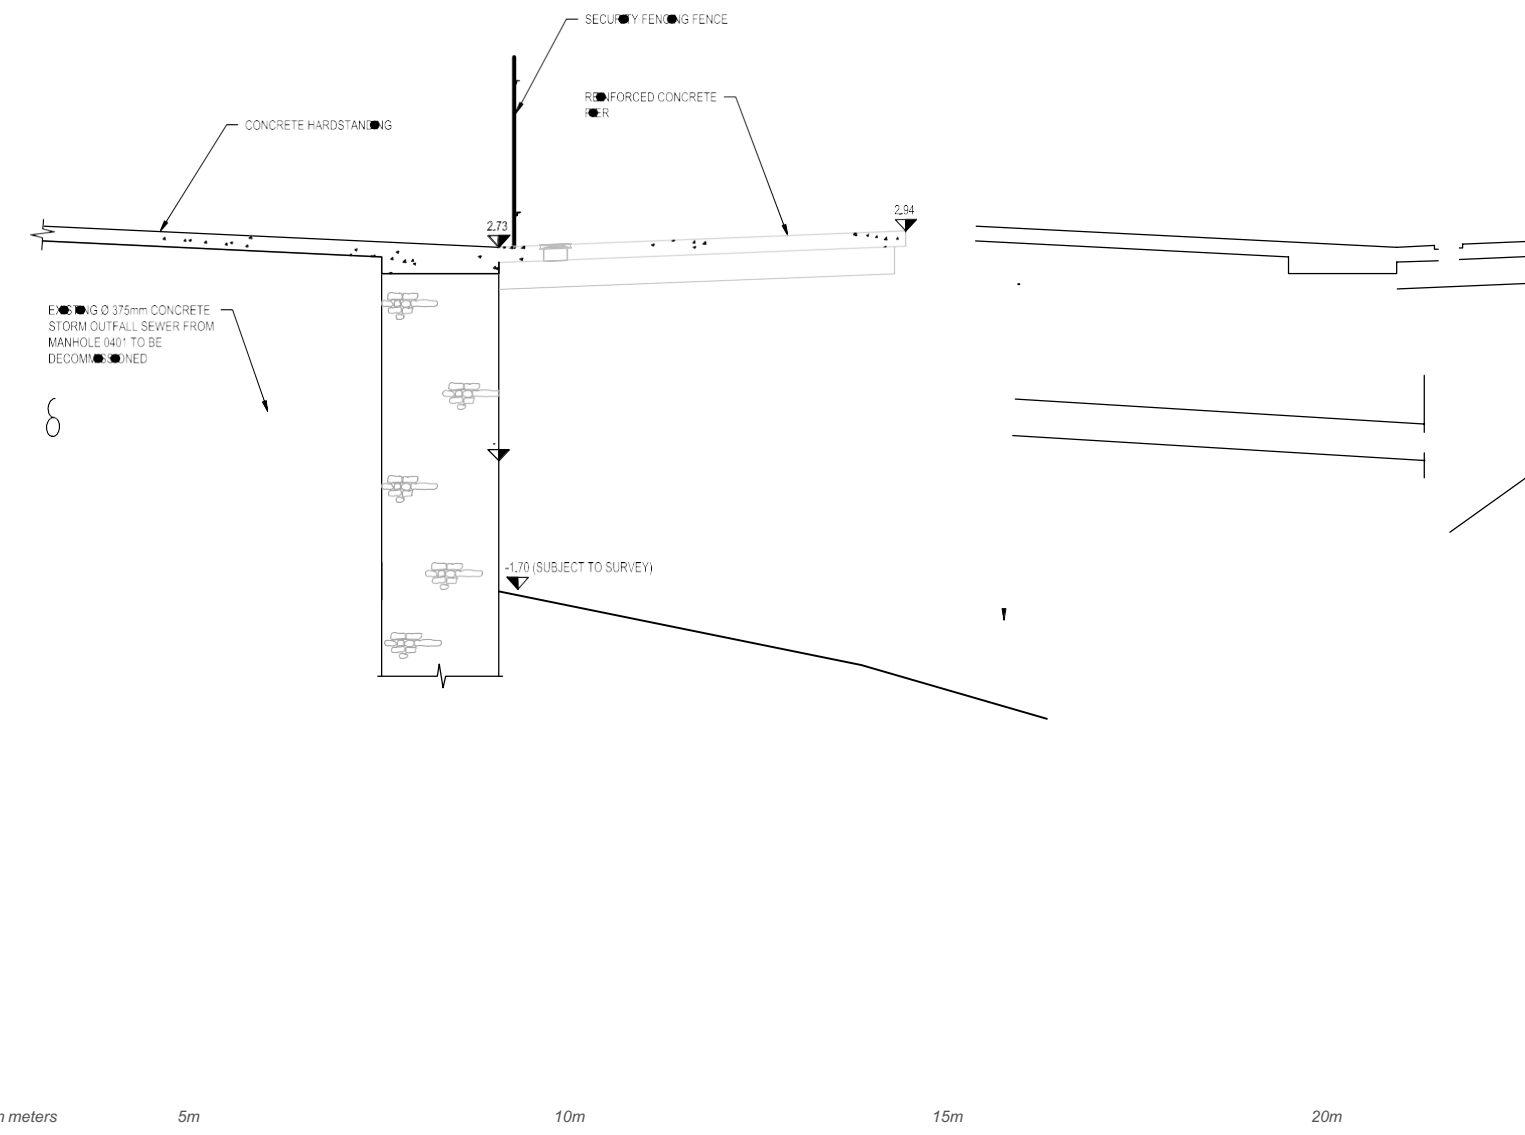

SECTION A-A (EXISTING ARRANGEMENT)
SCALE 1



Yours faithfully,
Shane Cosgrove
Shane Cosgrove
Chartered Engineer, Senior Project Manager
for NICHOLAS O'DWYER LTD.

REV	DATE	DESCRIPTION	D	C	A



PRELIMINARY			
COPYRIGHT RESERVED - THIS DRAWING IS NOT TO BE USED FOR A PURPOSE OTHER THAN THAT FOR WHICH IT HAS BEEN ISSUED BY NICHOLAS O'DWYER LTD. NOR IS IT TO BE COPIED OR REPRODUCED IN ANY MANNER WITHOUT WRITTEN CONSENT.			
SCALES	DRAWN	CHECKED	APPROVED
1:100	J. Smithers	S. Cosgrove	J. Power
DRAWING No.	DATE	DATE	DATE
20506-FL-CH-123	20.07.16	20.07.16	20.07.16
REV			

FILE: OLD TOWN HALL OVERFLOW SW007-COBH EXISTING OUTFALL DETAIL