


CORK LOWER HARBOUR MAIN DRAINAGE PROJECT - FORESHORE LICENCE MAP ( File No. FS 006657 )

E580610, N566840

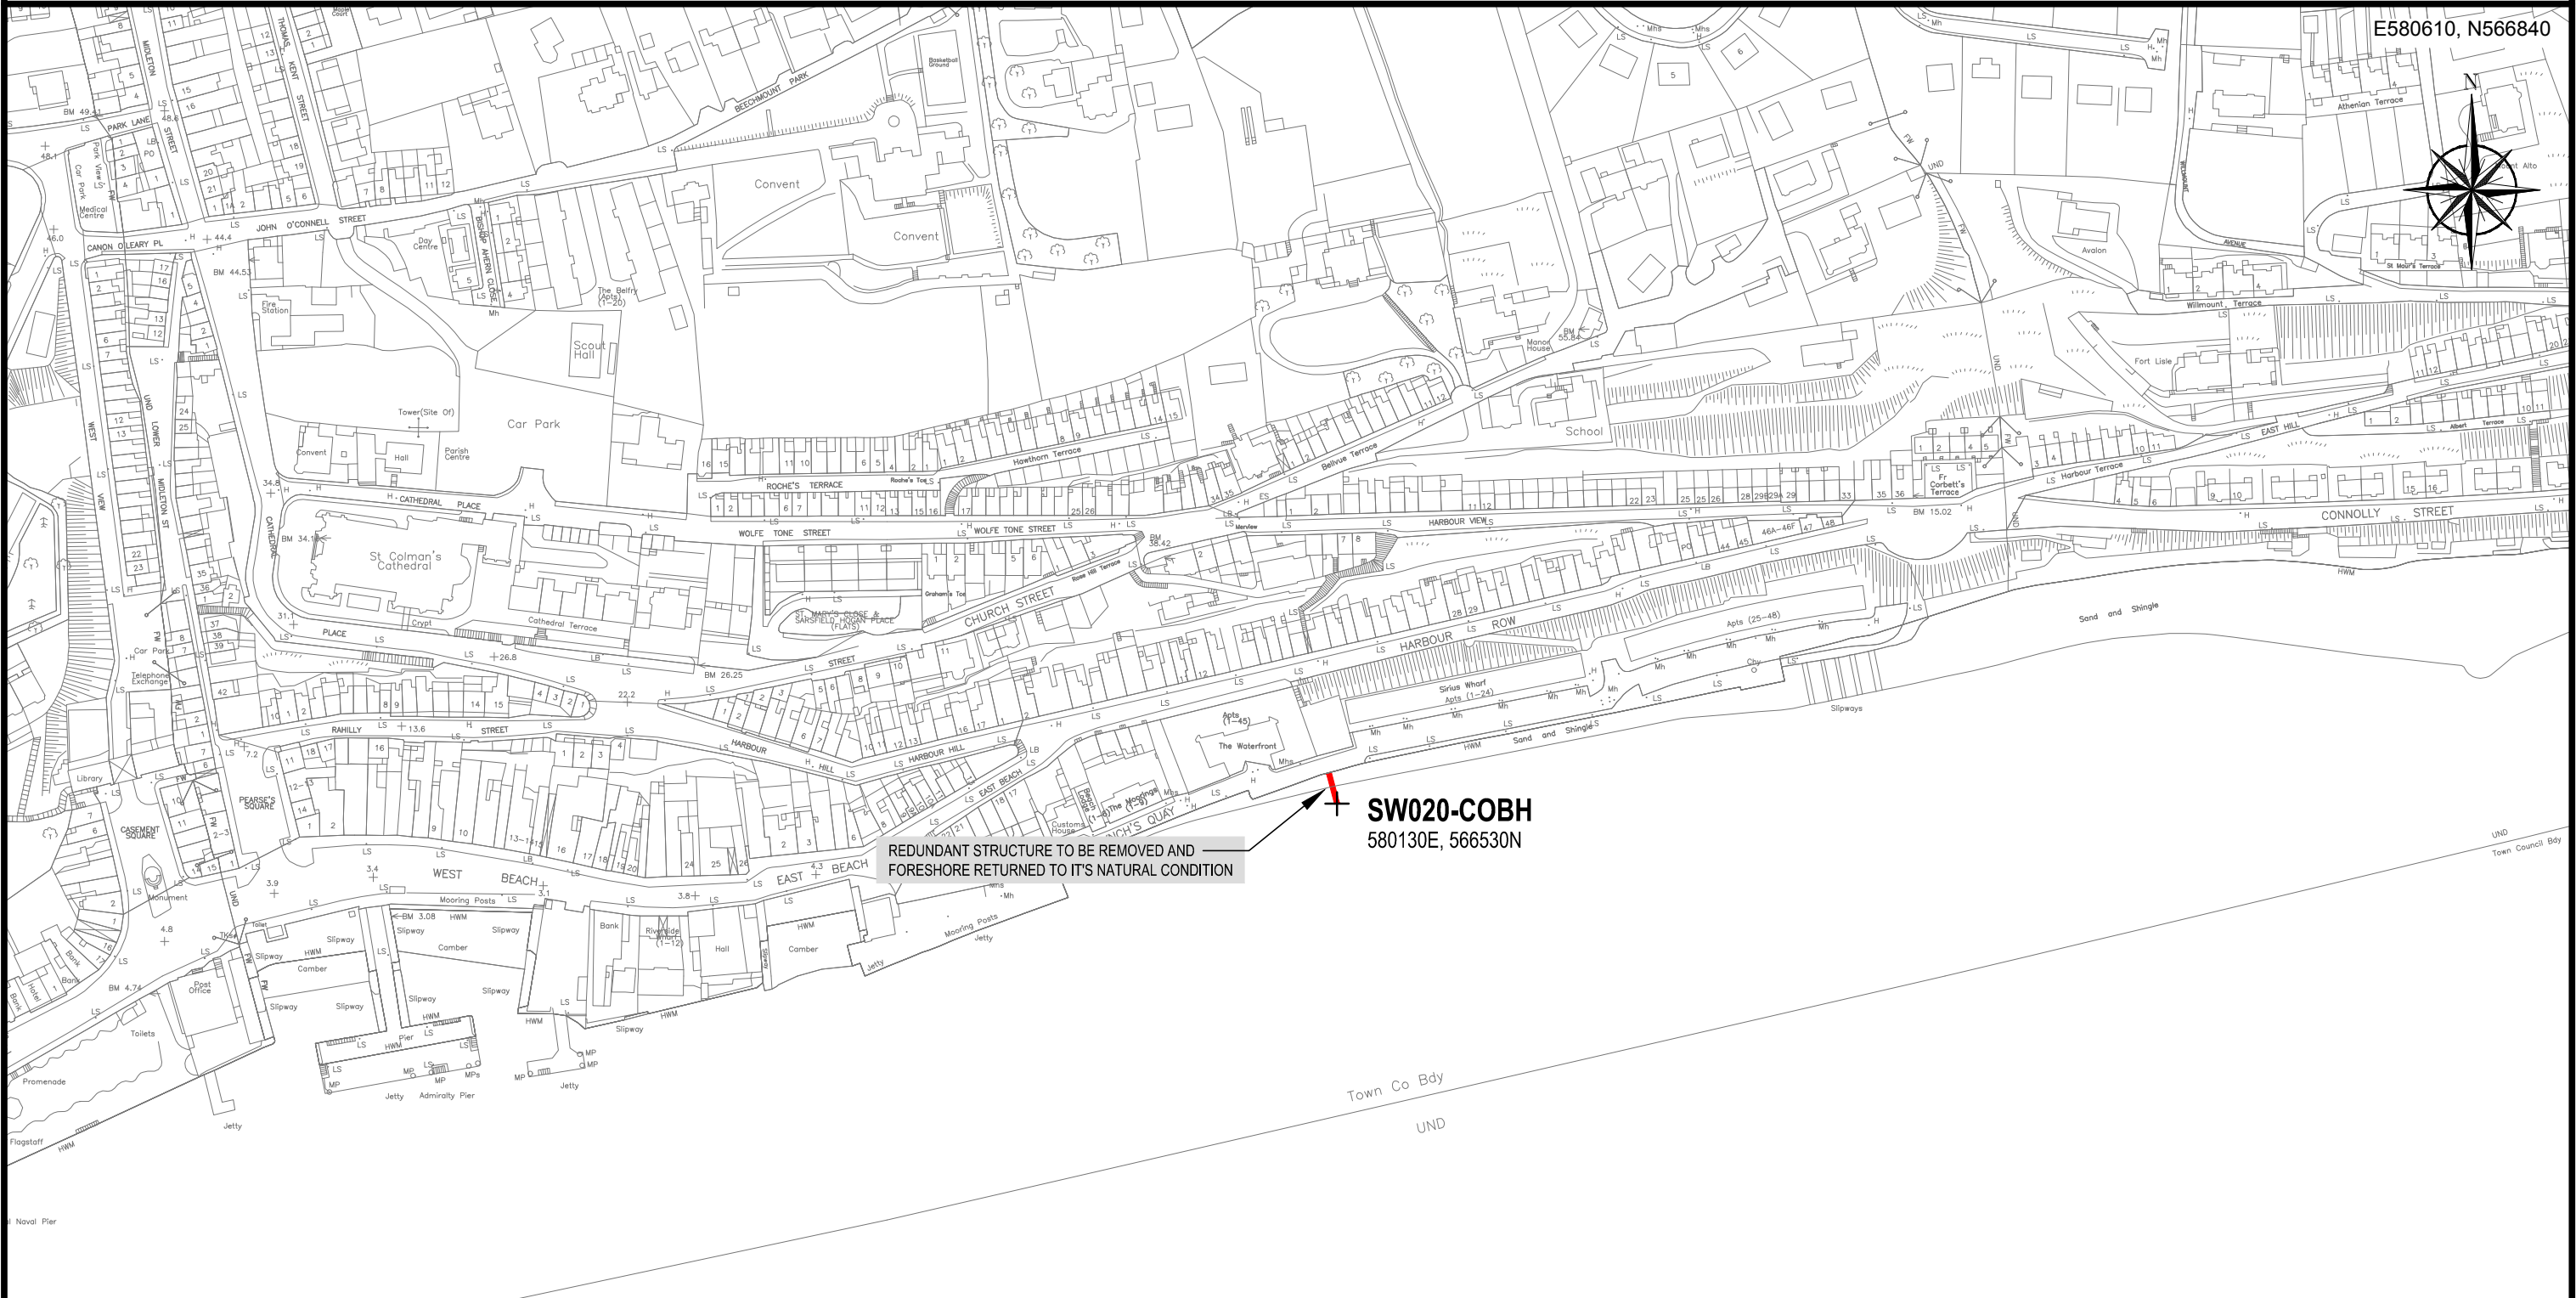

REDUNDANT STRUCTURE TO BE REMOVED AND  
FORESHORE RETURNED TO ITS NATURAL CONDITION

SW020-COBH  
580130E, 566530N

**LEGEND**  
AREA OF REDUNDANT STRUCTURE —  
AREA = 13m<sup>2</sup>

INCLUDES ORDNANCE SURVEY IRELAND DATA REPRODUCED UNDER O.S.J. LICENCE NUMBER (B.G.E.) 3-3-34.  
UNAUTHORISED REPRODUCTION INFRINGES ORDNANCE SURVEY IRELAND AND THE GOVERNMENT OF IRELAND COPYRIGHT.

E579615, N566245

Yours faithfully,  
  
**Shane Cosgrove**  
Chartered Engineer, Senior Project Manager  
for NICHOLAS O'DWYER LTD.

REV	DATE	DESCRIPTION	D	C	A



Unit E4, Rutgrave Office Park,  
Rutgrave Avenue, Dublin 14  
T +353 1 296 9000  
F +353 1 296 9001  
e dublin@nodwyer.com  
w www.nodwyer.com



**PRELIMINARY**  
COPYRIGHT RESERVED - THIS DRAWING IS NOT TO BE USED FOR A PURPOSE OTHER THAN THAT FOR WHICH IT HAS BEEN ISSUED BY NICHOLAS O'DWYER LTD. NOR IS IT TO BE COPIED OR REPRODUCED IN ANY MANNER WITHOUT WRITTEN CONSENT.

TITLE  
**SIRIUS WHARF  
SW020-COBH  
FORESHORE LICENCE MAP**

SCALE  
1 : 2,500  
DRAWN  
D. Smithers  
DATE  
29.07.16  
CHECKED  
S. Cosgrove  
DATE  
29.07.16  
APPROVED  
J. Power  
DATE  
29.07.16  
DRAWING NO.  
20506-FL-CH-126  
REV  
-