
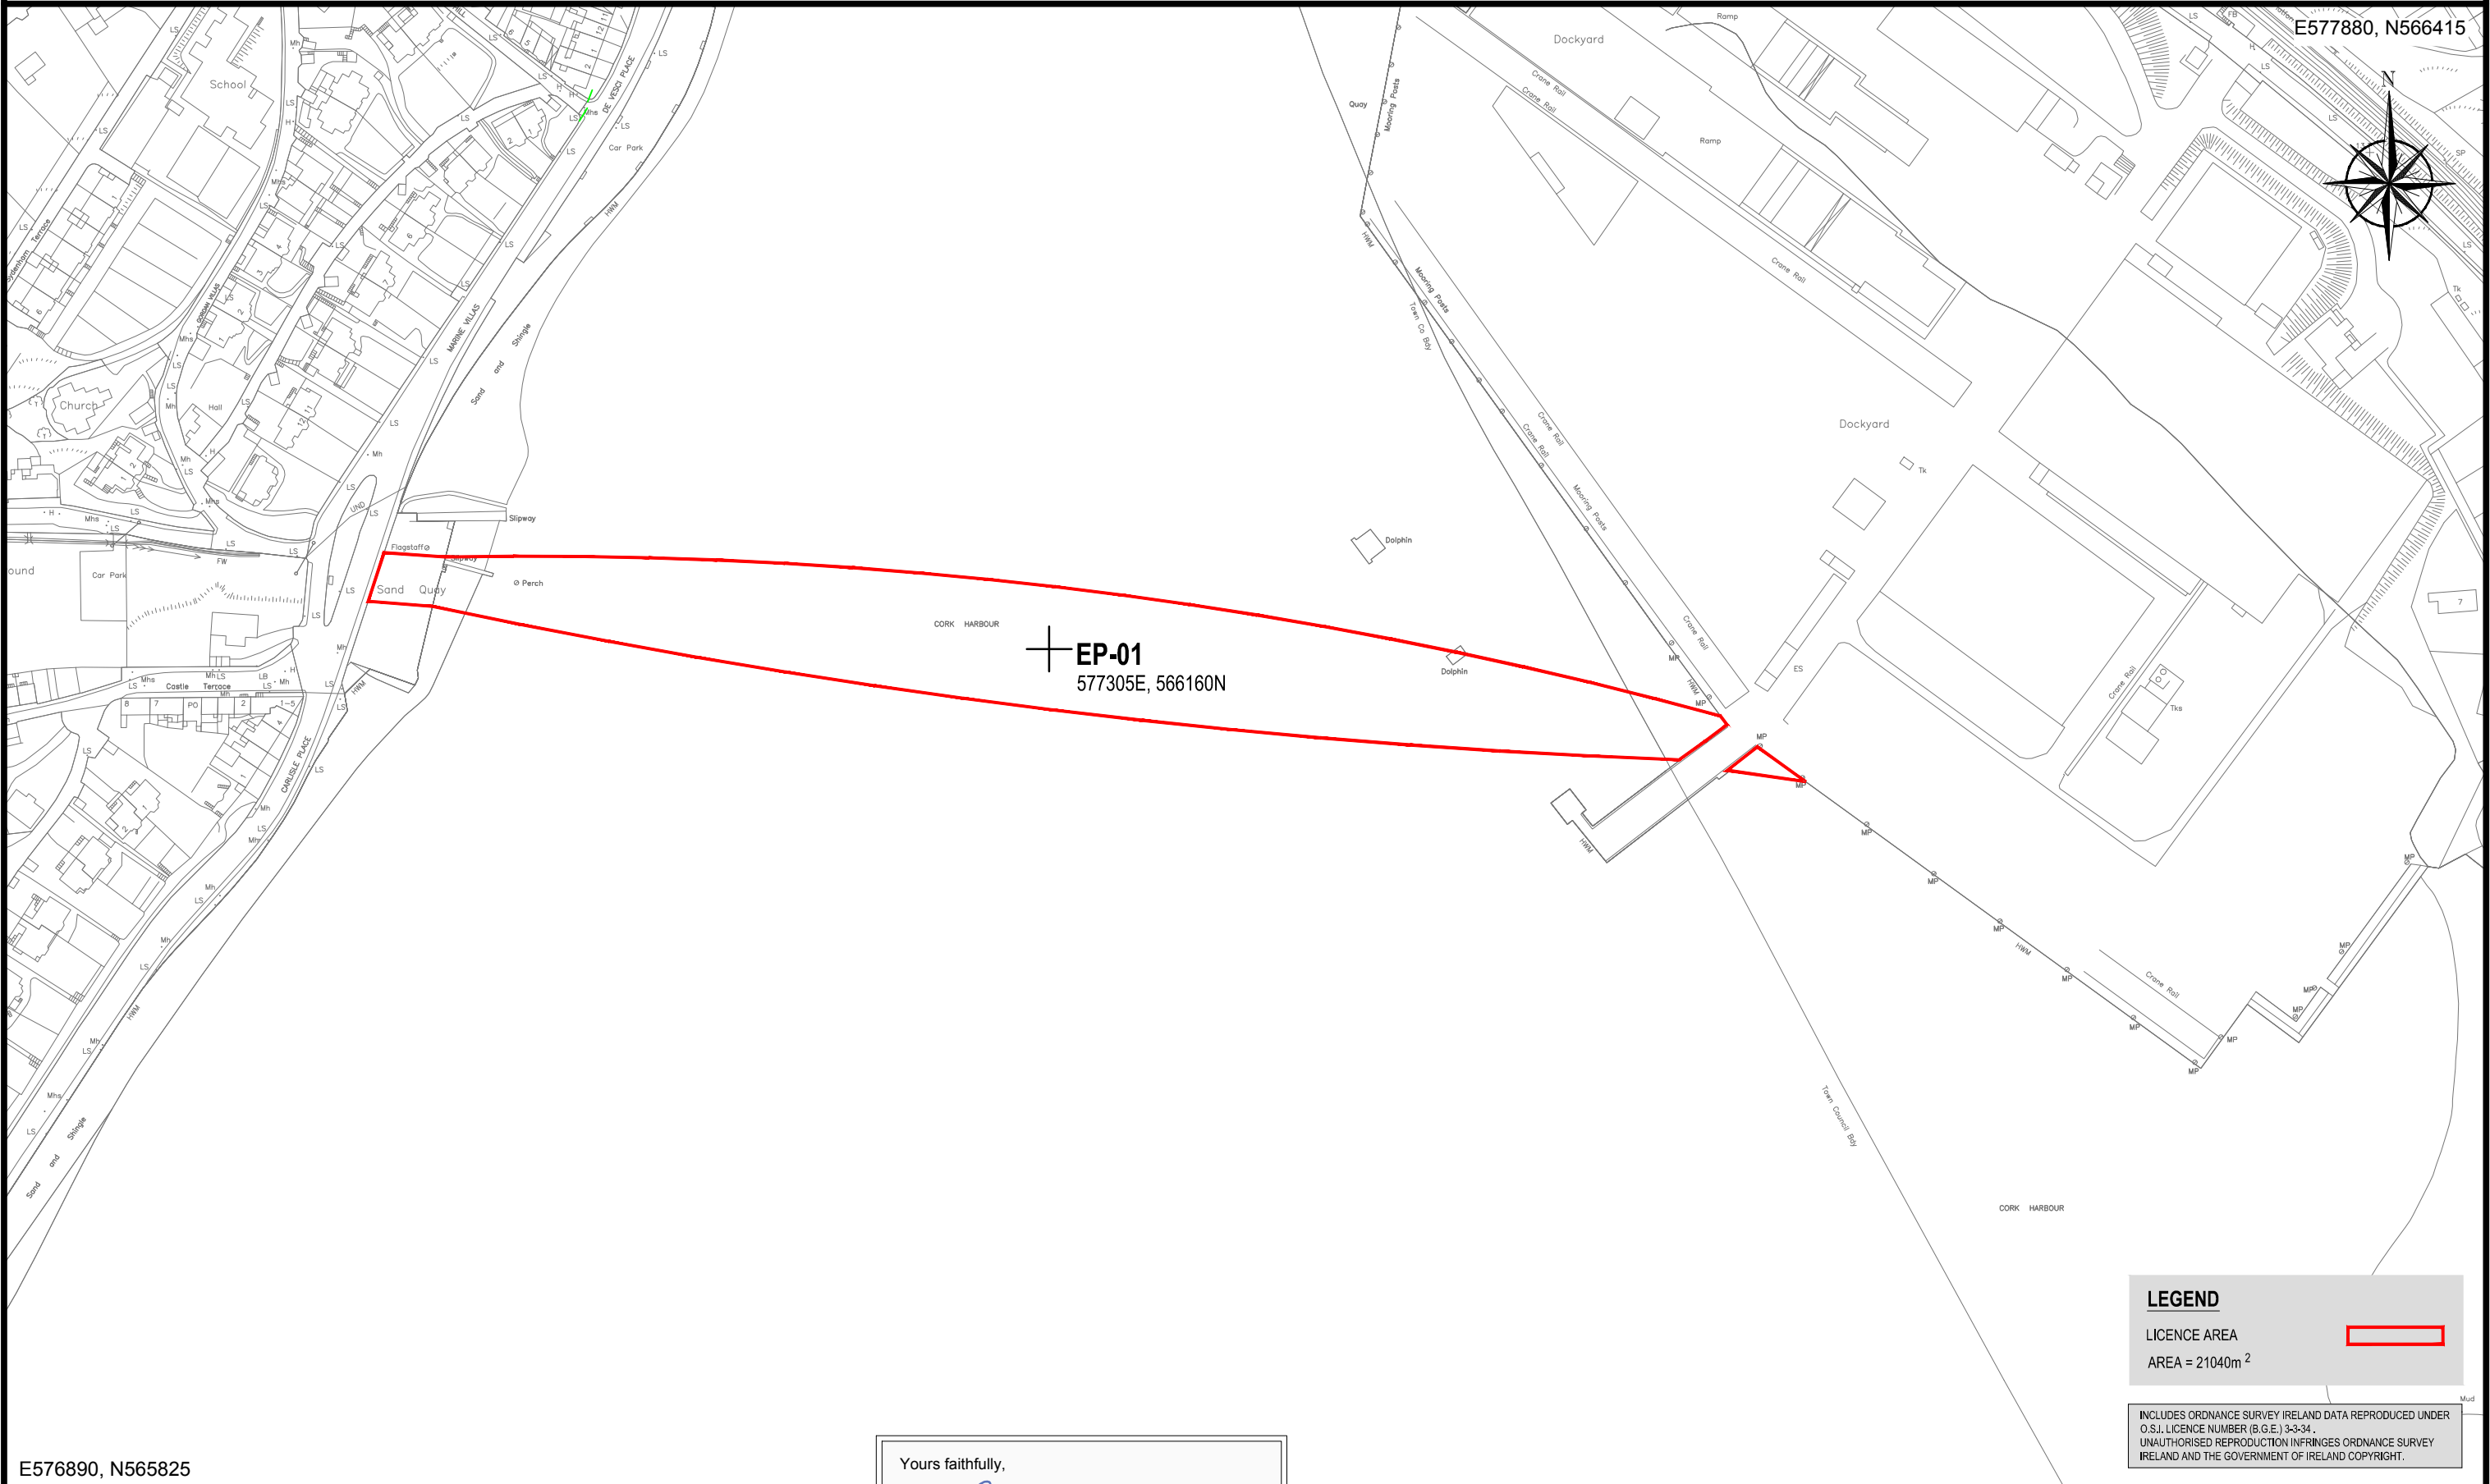


CORK LOWER HARBOUR MAIN DRAINAGE PROJECT - FORESHORE LICENCE MAP (File No. FS 006657)

E577880, N566415

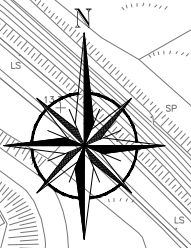

LEGEND

LICENCE AREA

AREA = 21040m²

INCLUDES ORDNANCE SURVEY IRELAND DATA REPRODUCED UNDER O.S.I. LICENCE NUMBER (B.G.E.) 3-3-34. UNAUTHORISED REPRODUCTION INFRINGES ORDNANCE SURVEY IRELAND AND THE GOVERNMENT OF IRELAND COPYRIGHT.

E576890, N565825

Yours faithfully,

Shane Cosgrove
 Chartered Engineer, Senior Project Manager
 for NICHOLAS O'DWYER LTD.

REV	DATE	DESCRIPTION	D	C	A



CLIENT
UISCE WATER IRISH WATER
 Colvill House,
 24-26 Talbot Street,
 Dublin 1.

PRELIMINARY		
COPYRIGHT RESERVED - THIS DRAWING IS NOT TO BE USED FOR A PURPOSE OTHER THAN THAT FOR WHICH IT HAS BEEN ISSUED BY NICHOLAS O'DWYER LTD. NOR IS IT TO BE COPIED OR REPRODUCED IN ANY MANNER WITHOUT WRITTEN CONSENT.		
SCALE	DRAWN	CHECKED
1 : 2,500	D. Smithers	S. Cosgrove
DATE	DATE	DATE
29.07.16	29.07.16	29.07.16
DRAWING NO.	REV	
20506-FL-CH-150	-	

TITLE
ESTUARY CROSSING EP-01
FORESHORE LICENCE MAP