


CORK LOWER HARBOUR MAIN DRAINAGE PROJECT - FORESHORE LICENCE MAP (File No. FS 006657)

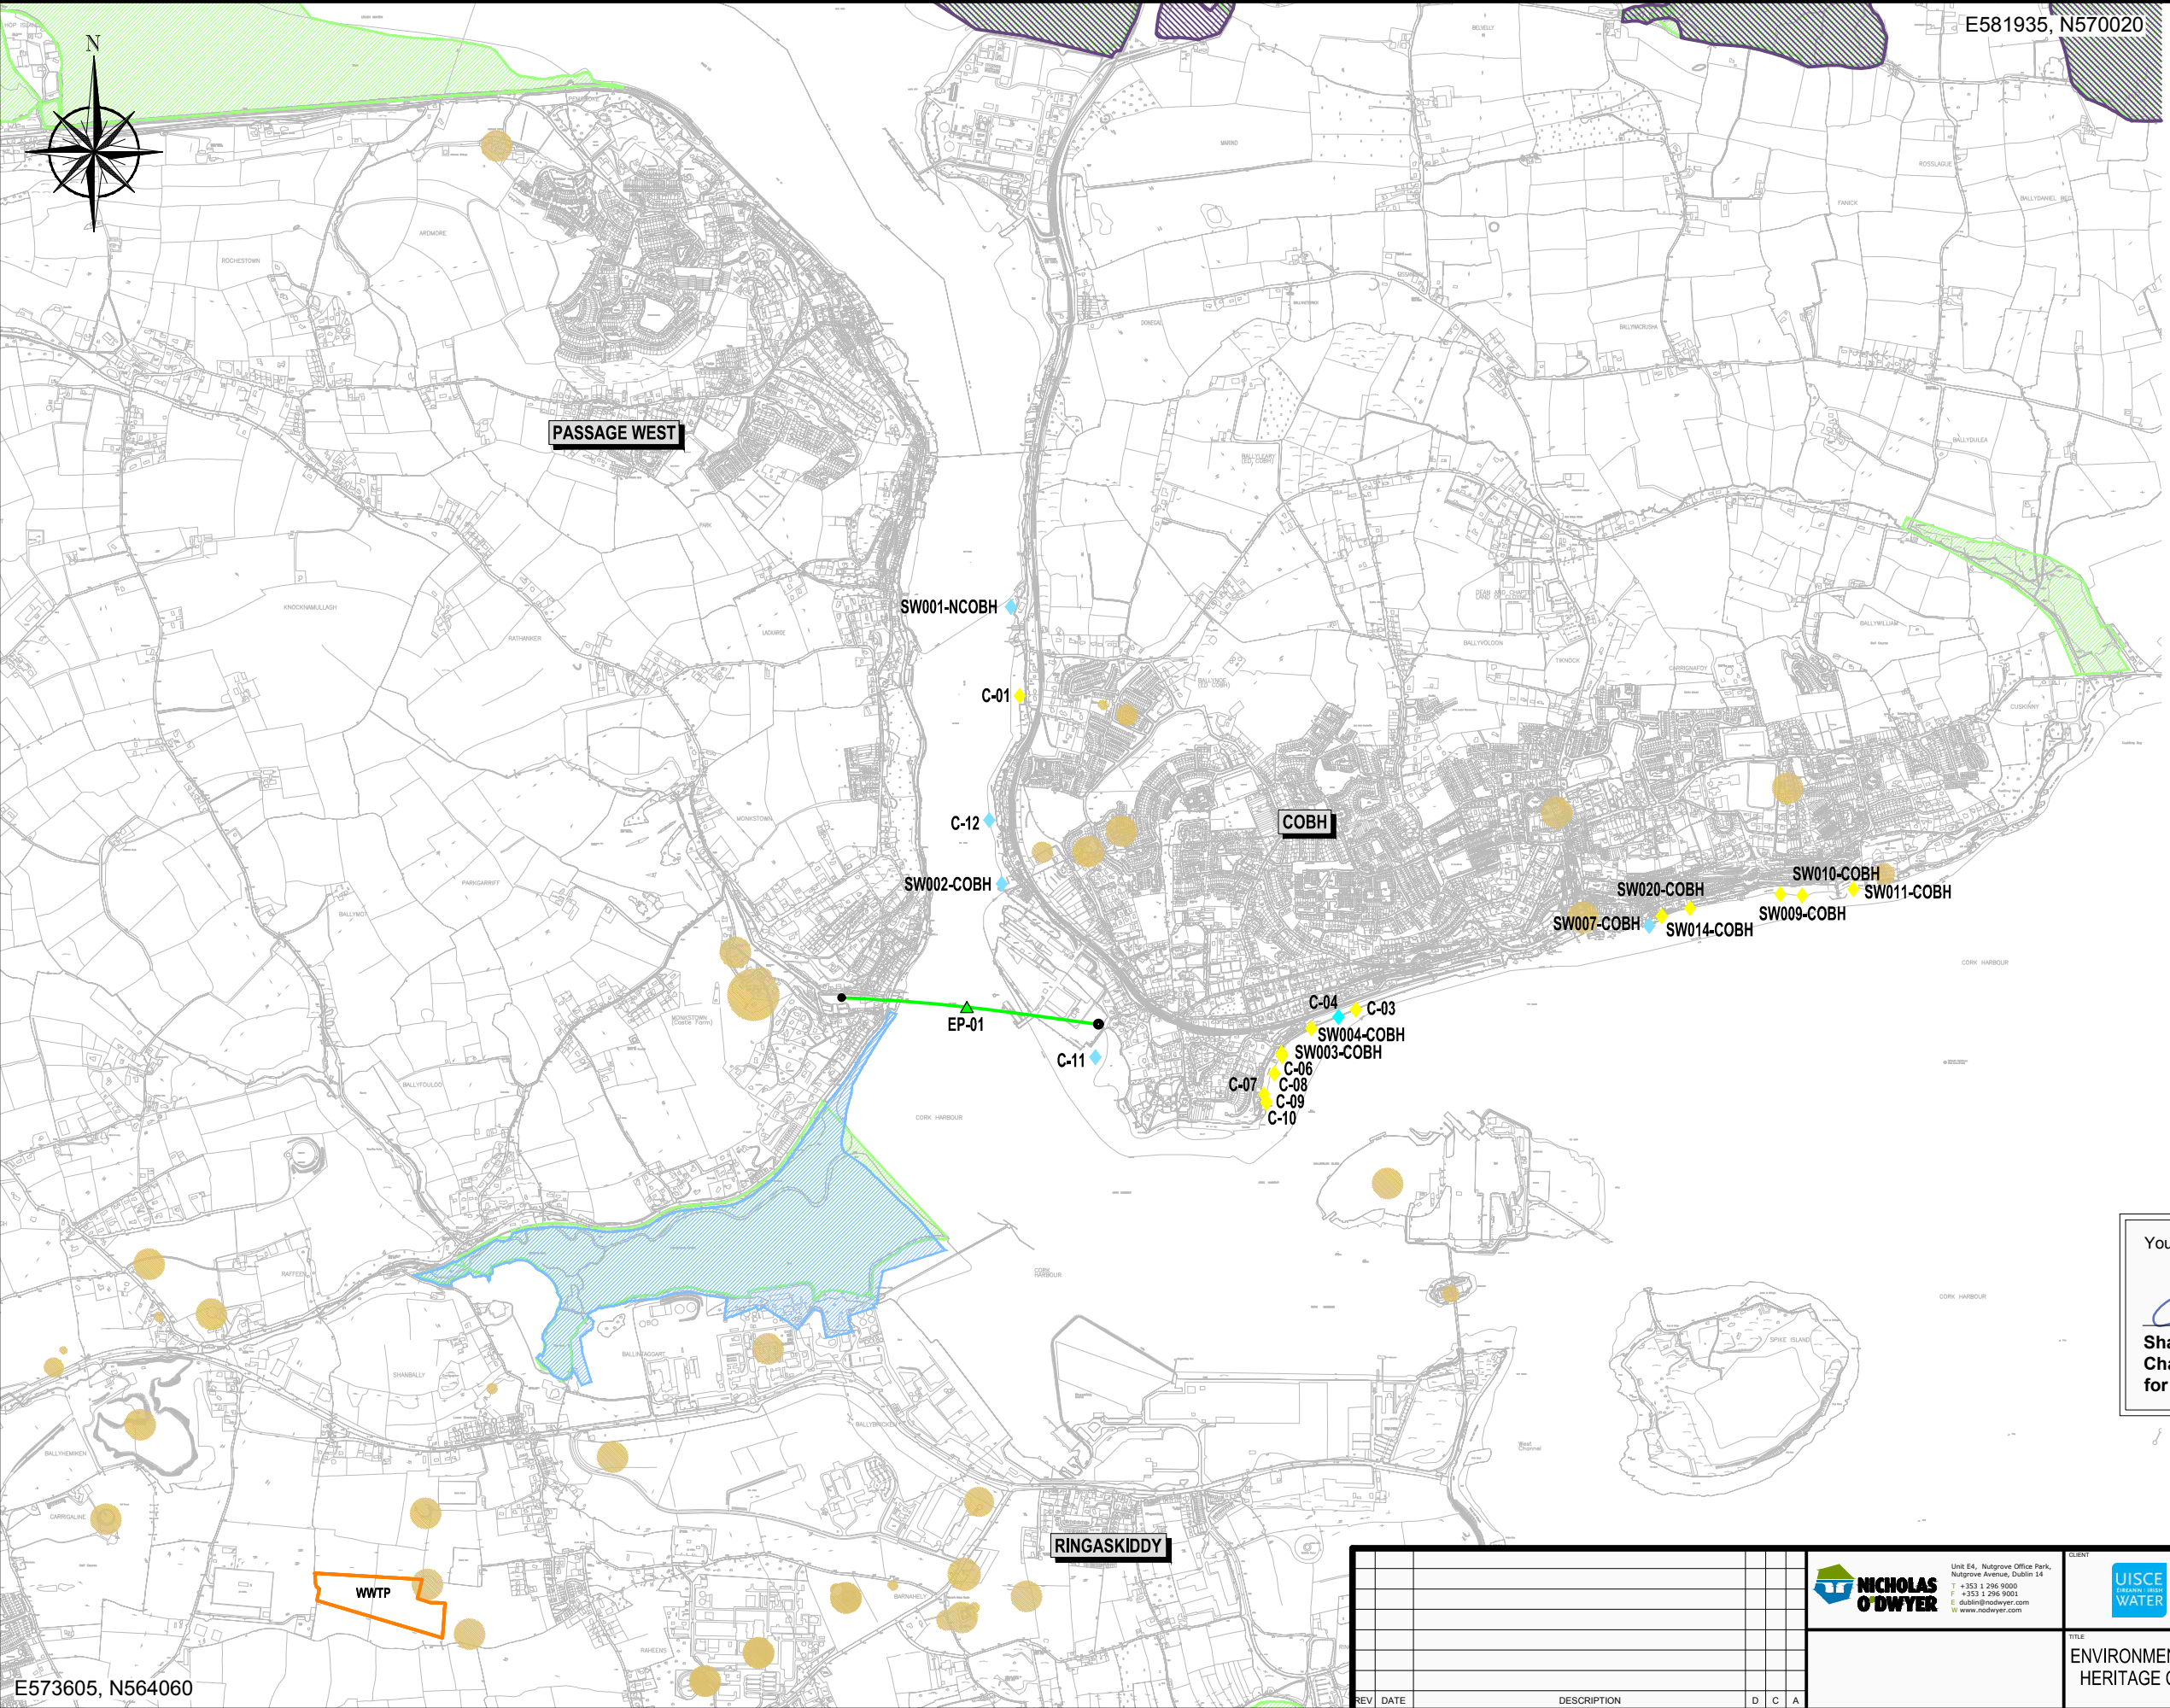

- LEGEND**
- SPECIAL PROTECTION AREA (S.P.A.)
 - SPECIAL AREA of CONSERVATION (S.A.C.)
 - PROPOSED NATURAL HERITAGE AREA (pNHA)
 - ARCHAEOLOGICAL MONUMENT
 - PROPOSED USE**
 - COMBINED SEWER OVERFLOW
 - REDUNDANT
 - ESTUARY CROSSING PIPELINE

Yours faithfully,

Shane Cosgrove
 Chartered Engineer, Senior Project Manager
 for NICHOLAS O'DWYER LTD.

INCLUDES ORDNANCE SURVEY IRELAND DATA REPRODUCED UNDER O.S.I. LICENCE NUMBER (B.G.E.) 3-3-34. UNAUTHORISED REPRODUCTION INFRINGES ORDNANCE SURVEY IRELAND AND THE GOVERNMENT OF IRELAND COPYRIGHT.

E573605, N564060

REV	DATE	DESCRIPTION	D	C	A

NICHOLAS O'DWYER
 Unit E4, Nutgrove Office Park,
 Nutgrove Avenue, Dublin 14
 T +353 1 296 9000
 F +353 1 296 9001
 E dublin@nicholasodwyer.com
 www.nicholasodwyer.com

IRISH WATER
 Colville House,
 24-26 Talbot Street,
 Dublin 1.

PRELIMINARY

COPYRIGHT RESERVED - THIS DRAWING IS NOT TO BE USED FOR A PURPOSE OTHER THAN THAT FOR WHICH IT HAS BEEN ISSUED BY NICHOLAS O'DWYER LTD. NOR IS IT TO BE COPIED OR REPRODUCED IN ANY MANNER WITHOUT WRITTEN CONSENT.

SCALE	1:25,000	CHECKED	S. Cosgrove	APPROVED	J. Power
DATE	29.07.16	DATE	29.07.16	DATE	29.07.16
DRAWING NO.	20506-FL-CH-200	REV			