


CORK LOWER HARBOUR MAIN DRAINAGE PROJECT - EXISTING I.D.A. OUTFALL PIPELINE (File No. FS 006657)

E581945, N565815

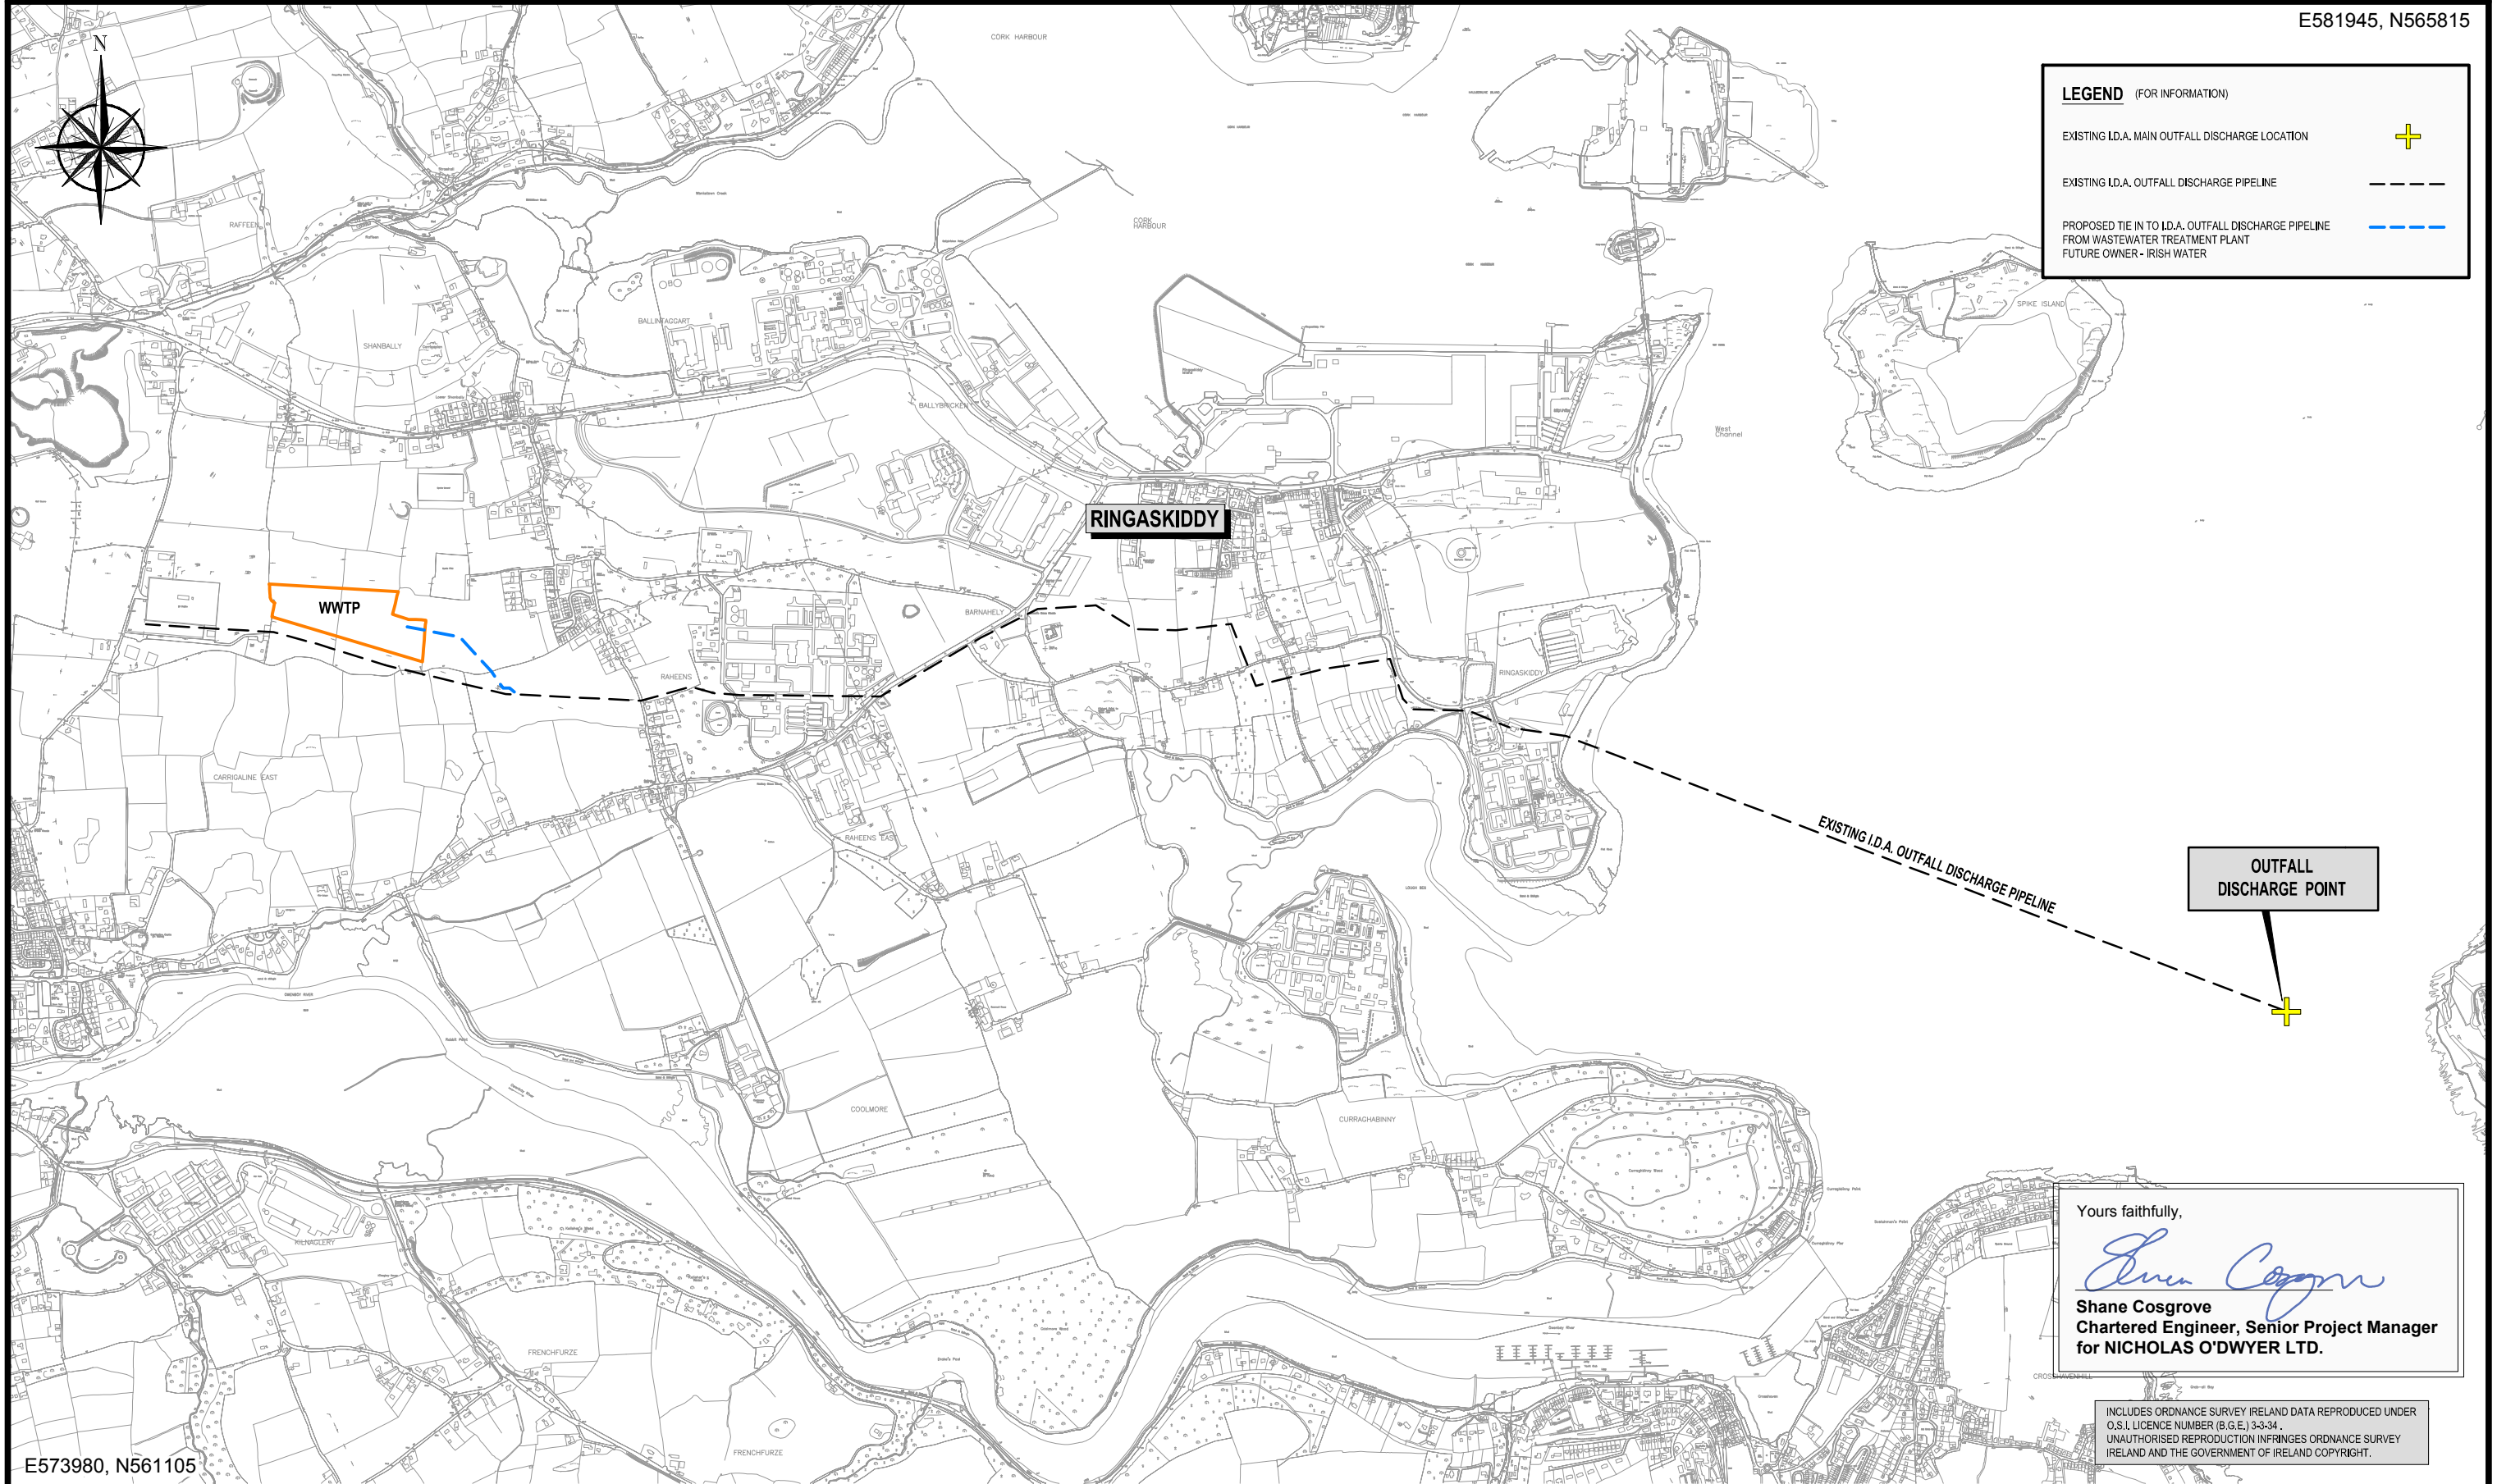


LEGEND (FOR INFORMATION)

EXISTING I.D.A. MAIN OUTFALL DISCHARGE LOCATION +

EXISTING I.D.A. OUTFALL DISCHARGE PIPELINE

PROPOSED TIE IN TO I.D.A. OUTFALL DISCHARGE PIPELINE FROM WASTEWATER TREATMENT PLANT FUTURE OWNER - IRISH WATER

OUTFALL DISCHARGE POINT

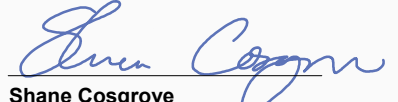Yours faithfully,

Shane Cosgrove
 Chartered Engineer, Senior Project Manager
 for NICHOLAS O'DWYER LTD.

INCLUDES ORDNANCE SURVEY IRELAND DATA REPRODUCED UNDER O.S.I. LICENCE NUMBER (B.G.E.) 3-3-34. UNAUTHORISED REPRODUCTION INFRINGES ORDNANCE SURVEY IRELAND AND THE GOVERNMENT OF IRELAND COPYRIGHT.

E573980, N561105

REV	DATE	DESCRIPTION	D	C	A

NICHOLAS O'DWYER

Unit E4, Nutgrove Office Park,
 Nutgrove Avenue, Dublin 14
 T +353 1 296 9000
 F +353 1 296 9001
 E dublin@nicholasodwyer.com
www.nodwyer.com

IRISH WATER

Colwill House,
 24-26 Talbot Street,
 Dublin 1.

PRELIMINARY

COPYRIGHT RESERVED - THIS DRAWING IS NOT TO BE USED FOR A PURPOSE OTHER THAN THAT FOR WHICH IT HAS BEEN ISSUED BY NICHOLAS O'DWYER LTD. NOR IS IT TO BE COPIED OR REPRODUCED IN ANY MANNER WITHOUT WRITTEN CONSENT.

SCALES	CHECKED	APPROVED
1 : 20,000	D. Smithers	S. Cosgrove
	DATE 29.17.16	DATE 29.07.16
DRAWING NO.	20506-FL-CH-302	
	REV	