




5 Section 3
1 : 100

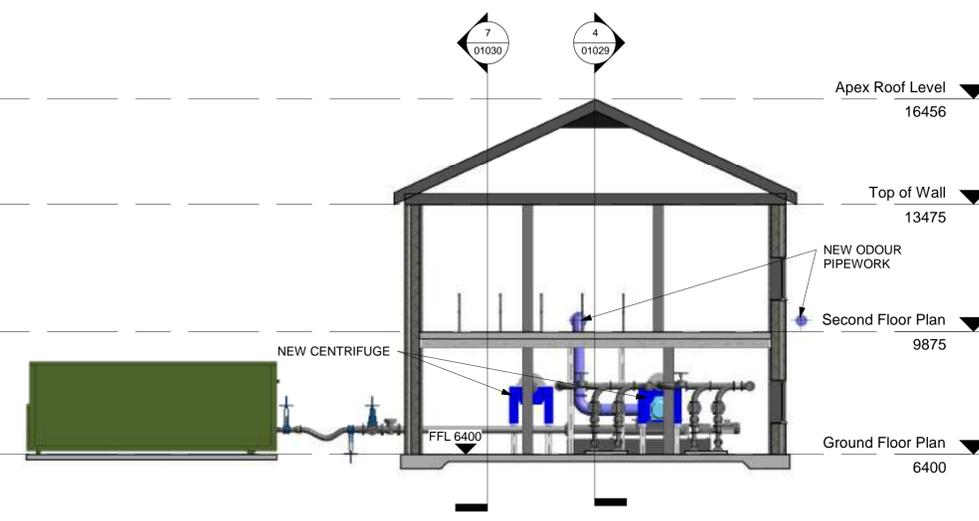


6 Section 4
1 : 100

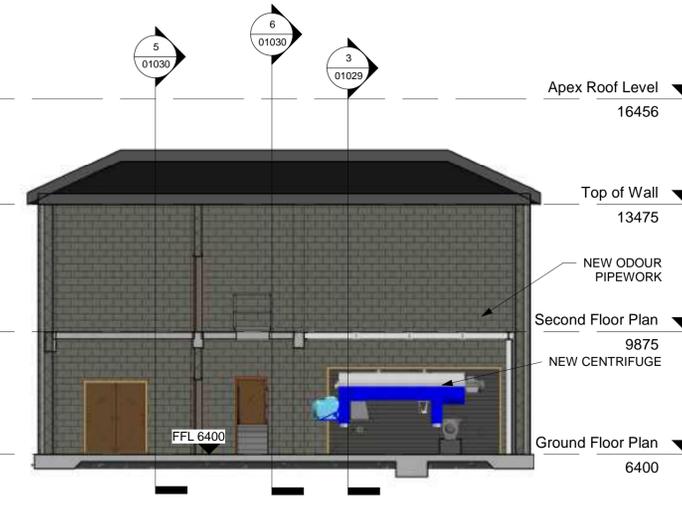

7 Section 5
1 : 100

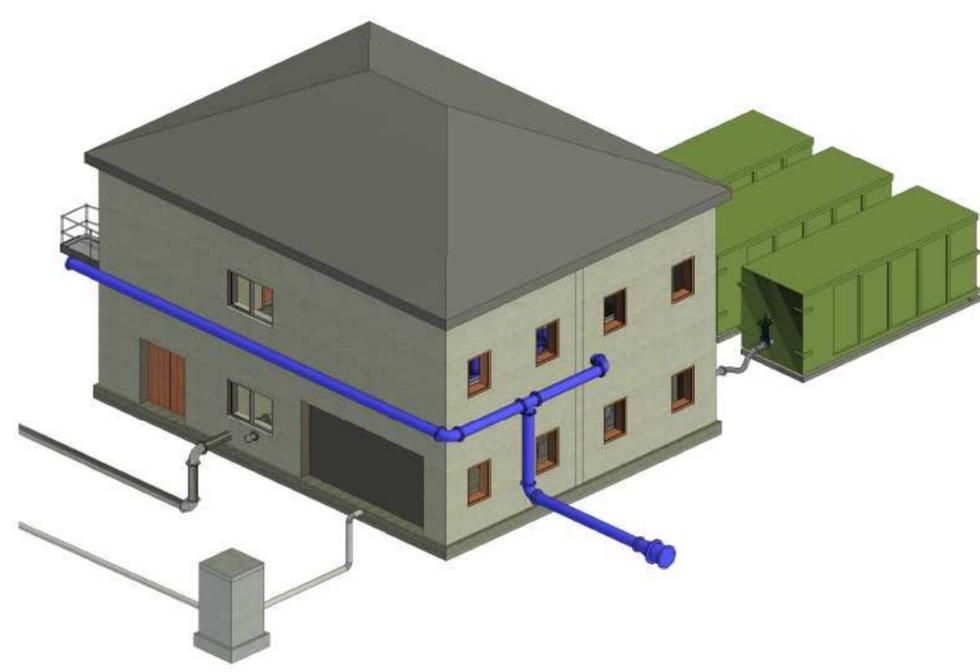

8 3D VIEW-1 Dewatering Building

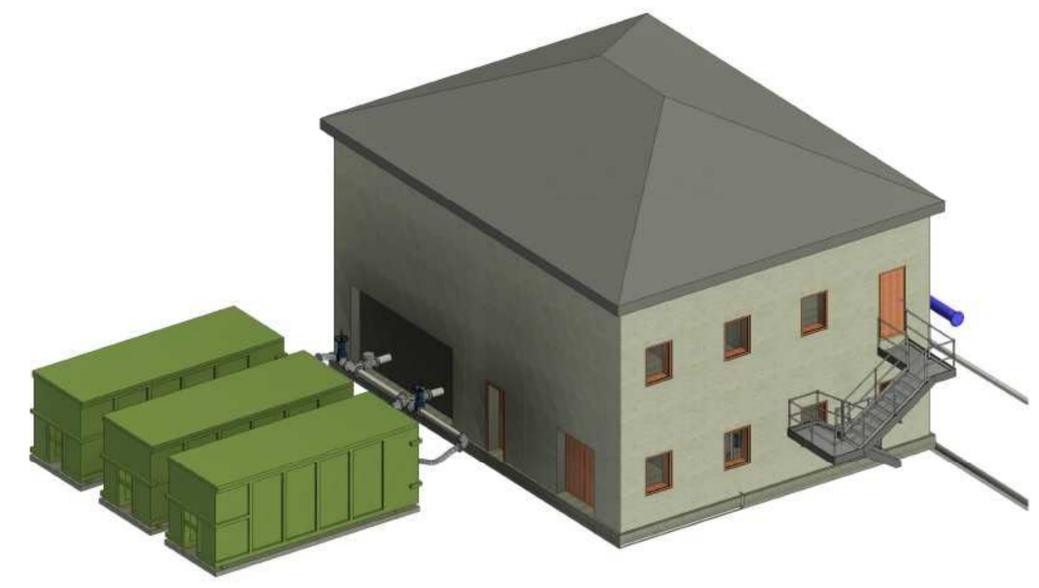

9 3D VIEW-2 Dewatering Building

Copyright
This drawing and any design here on is the copyright of the Consultants and must not be reproduced without their written consent.
All drawings remain the property of the Consultants.
THIS DRAWING TO BE READ IN CONJUNCTION WITH ALL RELEVANT ARCHITECTS AND ENGINEERS DRAWINGS.
FIGURED DIMENSIONS ONLY TO BE TAKEN FROM THIS DRAWING.
ALL LEVELS ARE IN METRES AND RELATE TO DATUM AT MALIN HEAD.
THIS DRAWING IS REPRODUCED FROM DIGITAL MAPS:
O.S. MAPS - Scale 1:2,500
O.S. MAPS - Scale 1:1,000
DISCOVERY SERIES - Scale 1:50,000
ALL MAPS ARE REFERENCED TO IRISH NATIONAL GRID (I.T.M.)
REPRODUCED FROM THE ORDNANCE SURVEY OF IRELAND BY PERMISSION OF THE GOVERNMENT. LICENSE NO. 3-3-34.
THIS DRAWING IS A COPY OF AN ELECTRONIC FILE AND IS COPYRIGHT.
ALL DIMENSIONS TO BE CHECKED ON SITE.
ALL MATERIALS AND WORKMANSHIP TO BE IN ACCORDANCE WITH ENGINEERS SPECIFICATION.
IT IS THE CONTRACTORS RESPONSIBILITY TO VERIFY ALL DIMENSIONS AND LEVELS PRIOR TO COMMENCEMENT OF CONSTRUCTION.

| | | | | |
|------|-------|----------------------|----------|----------|
| C01 | A1 | ISSUED FOR PLANNING | PJ | 28-02-23 |
| Rev: | Suit: | Revision Description | Checked: | Date: |

Client:

Colville House
24-26 Talbot St
Dublin 1

Tel: 1890 276 278
Tel: +353-1-707 2828
Email: info@water.ie
Web: www.water.ie

Project:

CASTLETROY WASTEWATER TREATMENT PLANT

Clients Representative:

J. B. Barry and Partners Limited
Consulting Engineers

Classon House
Dundrum Business
Park Dundrum Road
Dublin 14

Tel: +353 1 485 1400
Email: info@jbbarry.ie
Web: www.jbbarry.ie

| | | | |
|----------------------|----------------------|-------|----------|
| Drawn By: | LHA | Date: | 06/12/22 |
| Checked By: | PH | Date: | 06/12/22 |
| Approved by: | PJ | Date: | 06/12/22 |
| Internal Project No. | 20701-JBB-00-XX-DR-Z | Stage | PLANNING |

Drawing Title:

MODIFICATIONS TO EXISTING DEWATERING HOUSE-SECTIONS AND 3D VIEW

Scales: 1 : 100

| | | | |
|----------------------|-----------|-----------|--------------|
| Drawing No. | Sheet No. | Revision: | Suitability: |
| 20701-JBB-00-XX-DR-Z | 01030 | C01 | |

O:20 Projects\20701 - Castletroy WwTP (Case 2-4100-WPP\Planning Drawings\Planning Drawings\FEB-2023\20701-LBB-00-XX-DR-Z-01030-01030-Existing Sludge Dewatering Plant House.rvt