

Copyright
 This drawing and any design here on is the copyright of the Consultants and must not be reproduced without their written consent.
 All drawings remain the property of the Consultants.

THIS DRAWING TO BE READ IN CONJUNCTION WITH ALL RELEVANT ARCHITECTS AND ENGINEERS DRAWINGS.

FIGURED DIMENSIONS ONLY TO BE TAKEN FROM THIS DRAWING.

ALL LEVELS ARE IN METRES AND RELATE TO DATUM AT MALIN HEAD.

THIS DRAWING IS REPRODUCED FROM DIGITAL MAPS:
 O.S. MAPS - Scale 1:2,500
 O.S. MAPS - Scale 1:1,000
 DISCOVERY SERIES - Scale 1:50,000

ALL MAPS ARE REFERENCED TO IRISH NATIONAL GRID (I.T.M.)


REPRODUCED FROM THE ORDNANCE SURVEY OF IRELAND BY PERMISSION OF THE GOVERNMENT. LICENSE NO. 3-3-34.

THIS DRAWING IS A COPY OF AN ELECTRONIC FILE AND IS COPYRIGHT.


ALL DIMENSIONS TO BE CHECKED ON SITE.

ALL MATERIALS AND WORKMANSHIP TO BE IN ACCORDANCE WITH ENGINEERS SPECIFICATION.


IT IS THE CONTRACTORS RESPONSIBILITY TO VERIFY ALL DIMENSIONS AND LEVELS PRIOR TO COMMENCEMENT OF CONSTRUCTION.

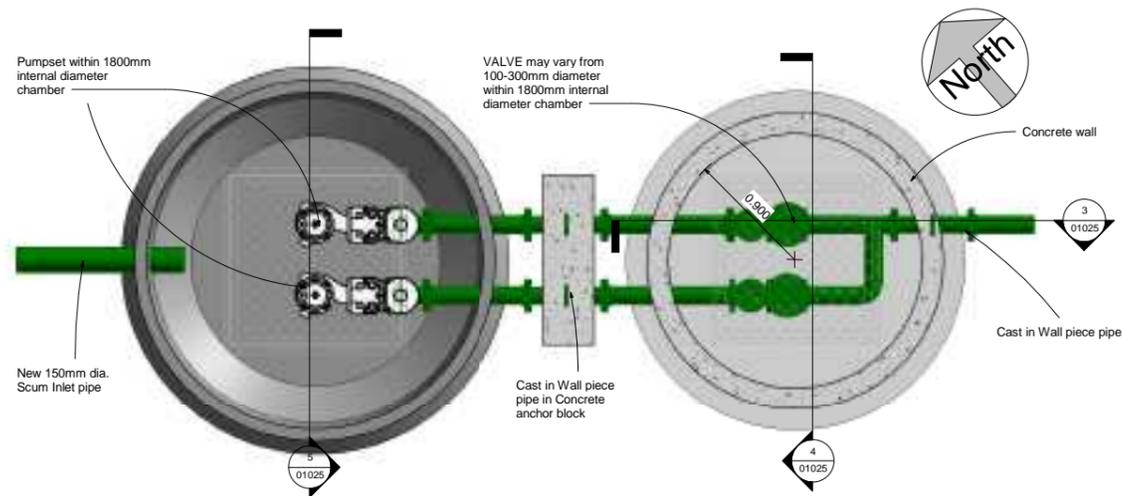


1 **Layout Plan @ 6.700m**
 1 : 25

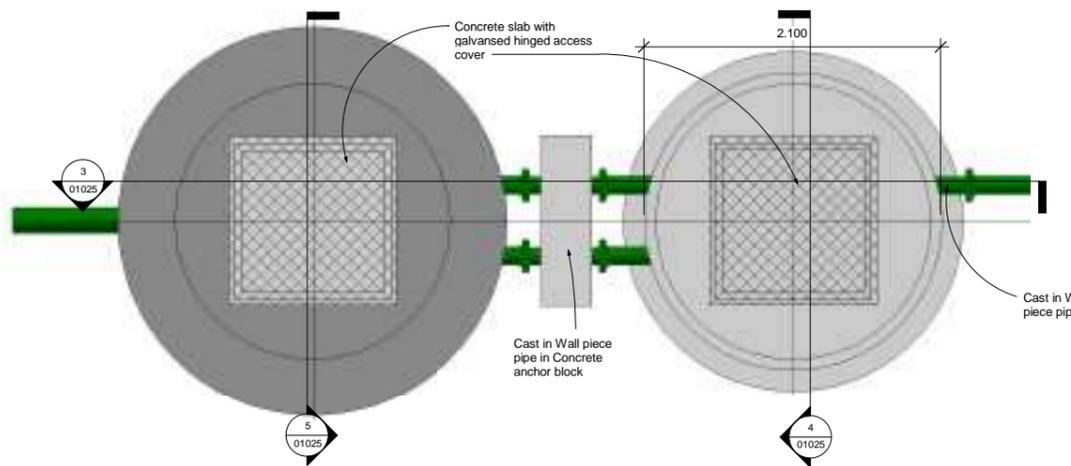

2 **Cover Slab @ 7.700m**
 1 : 25

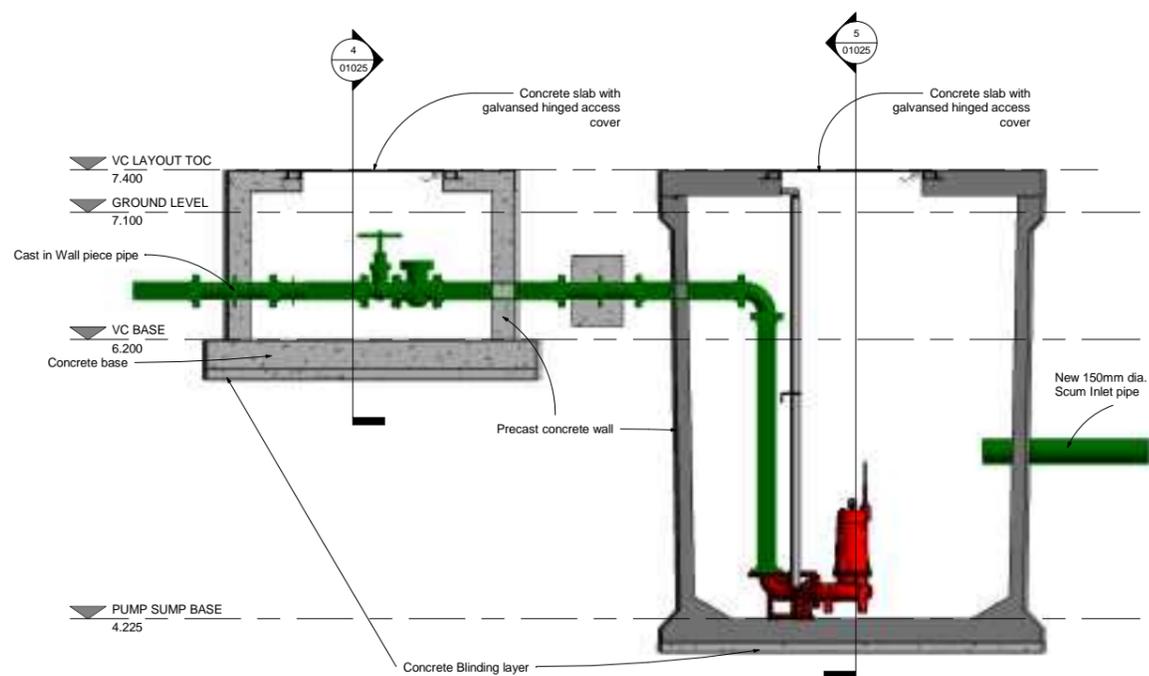

3 **Section 1**
 1 : 25

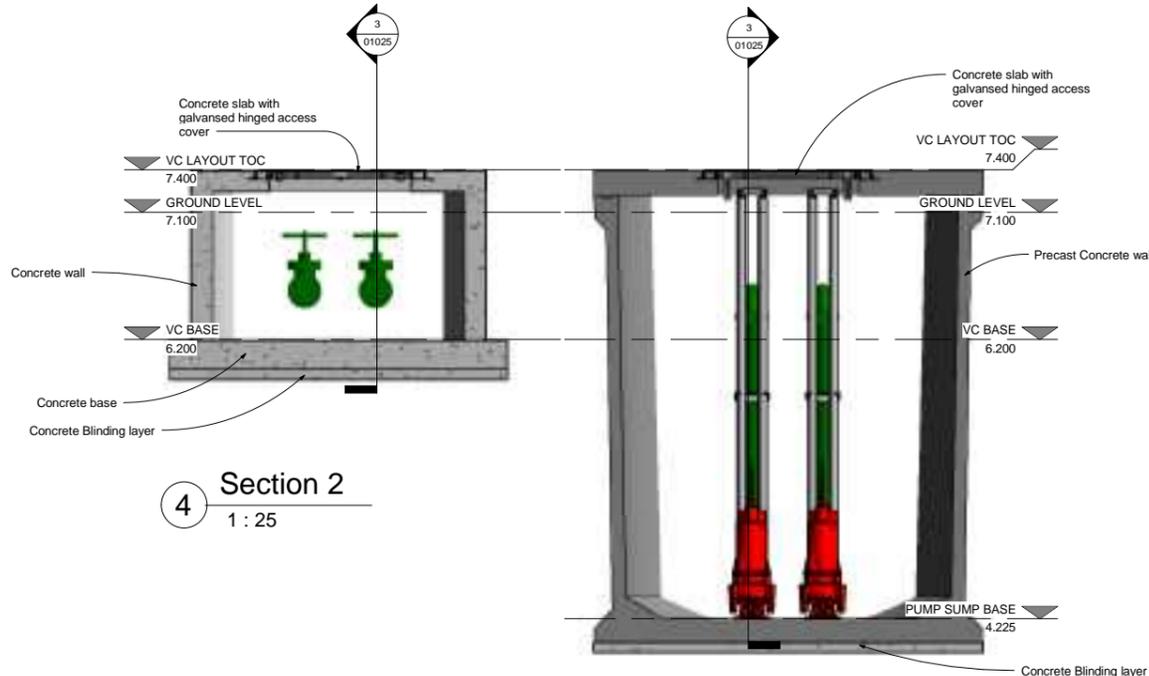

4 **Section 2**
 1 : 25

5 **Section 3**
 1 : 25

Rev	Issue	Revision Description	Checked	Date
C01	A1	ISSUED FOR EIAR	PJ	28-02-23

Client: **UISCE EIREANN - IRISH WATER**

Project: **CASTLETROY WASTEWATER TREATMENT PLANT**

Clients Representative: **J. B. Barry and Partners Limited Consulting Engineers**

Classon House, Dundrum Business Park, Dundrum Road, Dublin 14. Tel: +353 1 485 1400, email: info@jbbarry.ie, web: www.jbbarry.ie

Drawn By: LHA	Date: 06/12/22
Checked By: PH	Date: 06/12/22
Approved by: PJ	Date: 06/12/22
Internal Project No. 20701-JBB-00-XX-DR-Z	Stage EIAR

Drawing Title: **PROPOSED SCUM SUMP AND PUMPING STATION AND VALVE CHAMBER PLAN AND SECTIONS**

Scales: 1 : 25

Drawing No: 20701-JBB-00-XX-DR-Z- 01025

Sheet No: C01

Revision: C01

Suitability:

DO NOT SCALE REDUCED COPY -A3 PRINT

O:\2023 Projects\20701 - Castletroy WWTP (Gaia 2-4)00-00\IP\06\EIAR Drawings\Mech\2023\20701-JBB-00-XX-DR-Z-01025-Proposed Scum_Pump_Sump_Plan & Section.rvt